



# Highway Fence

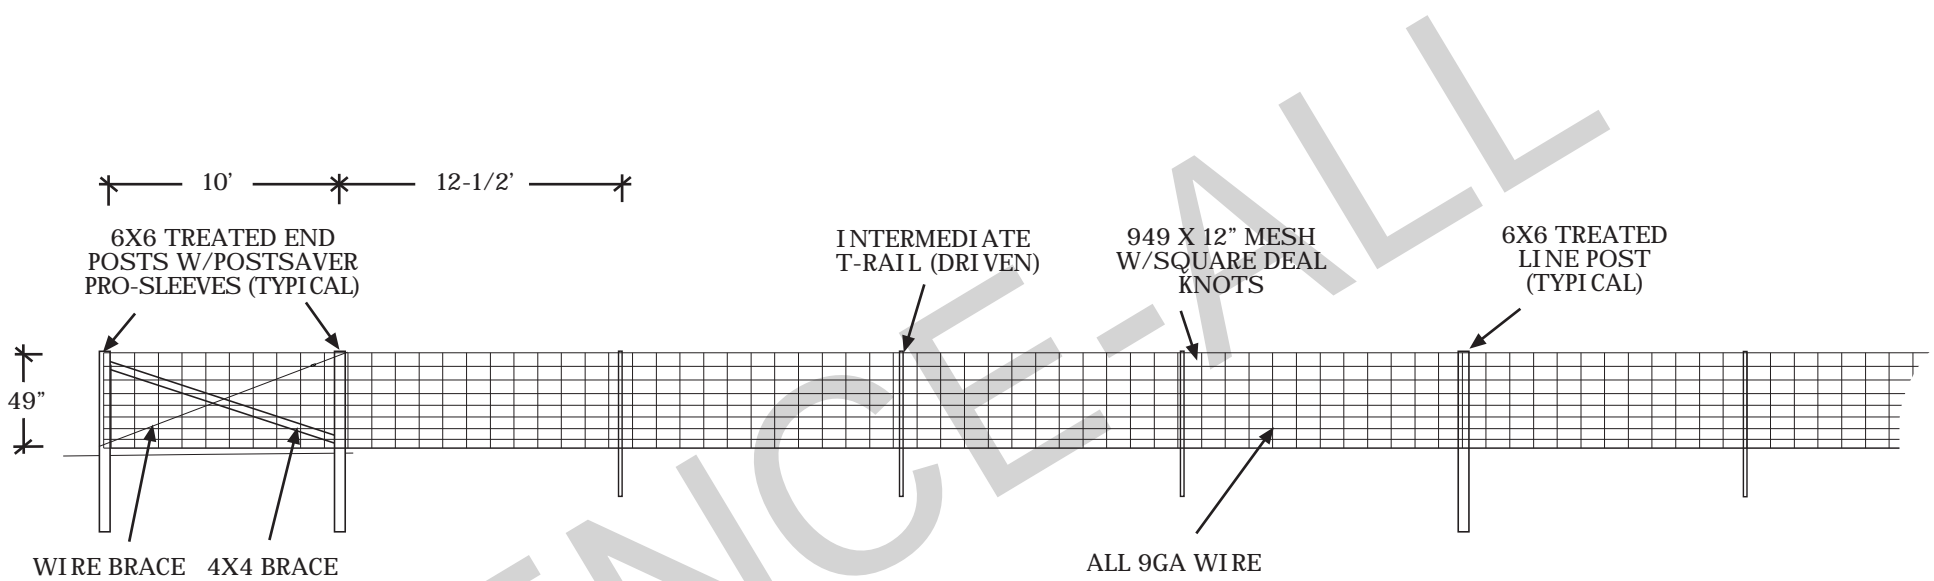

SUGGESTED POSTING
LINES: 6X6 TREATED
ENDS: 6X6 TREATED
GATES: 8X8 TREATED

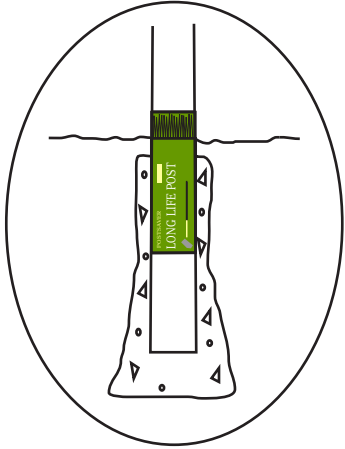

POSTSAVER PRO-SLEEVES ADD YEARS TO END AND GATE POSTS

- NOTES:
- All dimensions are nominal.
  - Clearance below the fence isn't included in height calculations.
  - We reserve the right to make changes or improvements to our designs without notice.