


# Overhead Slide Gate

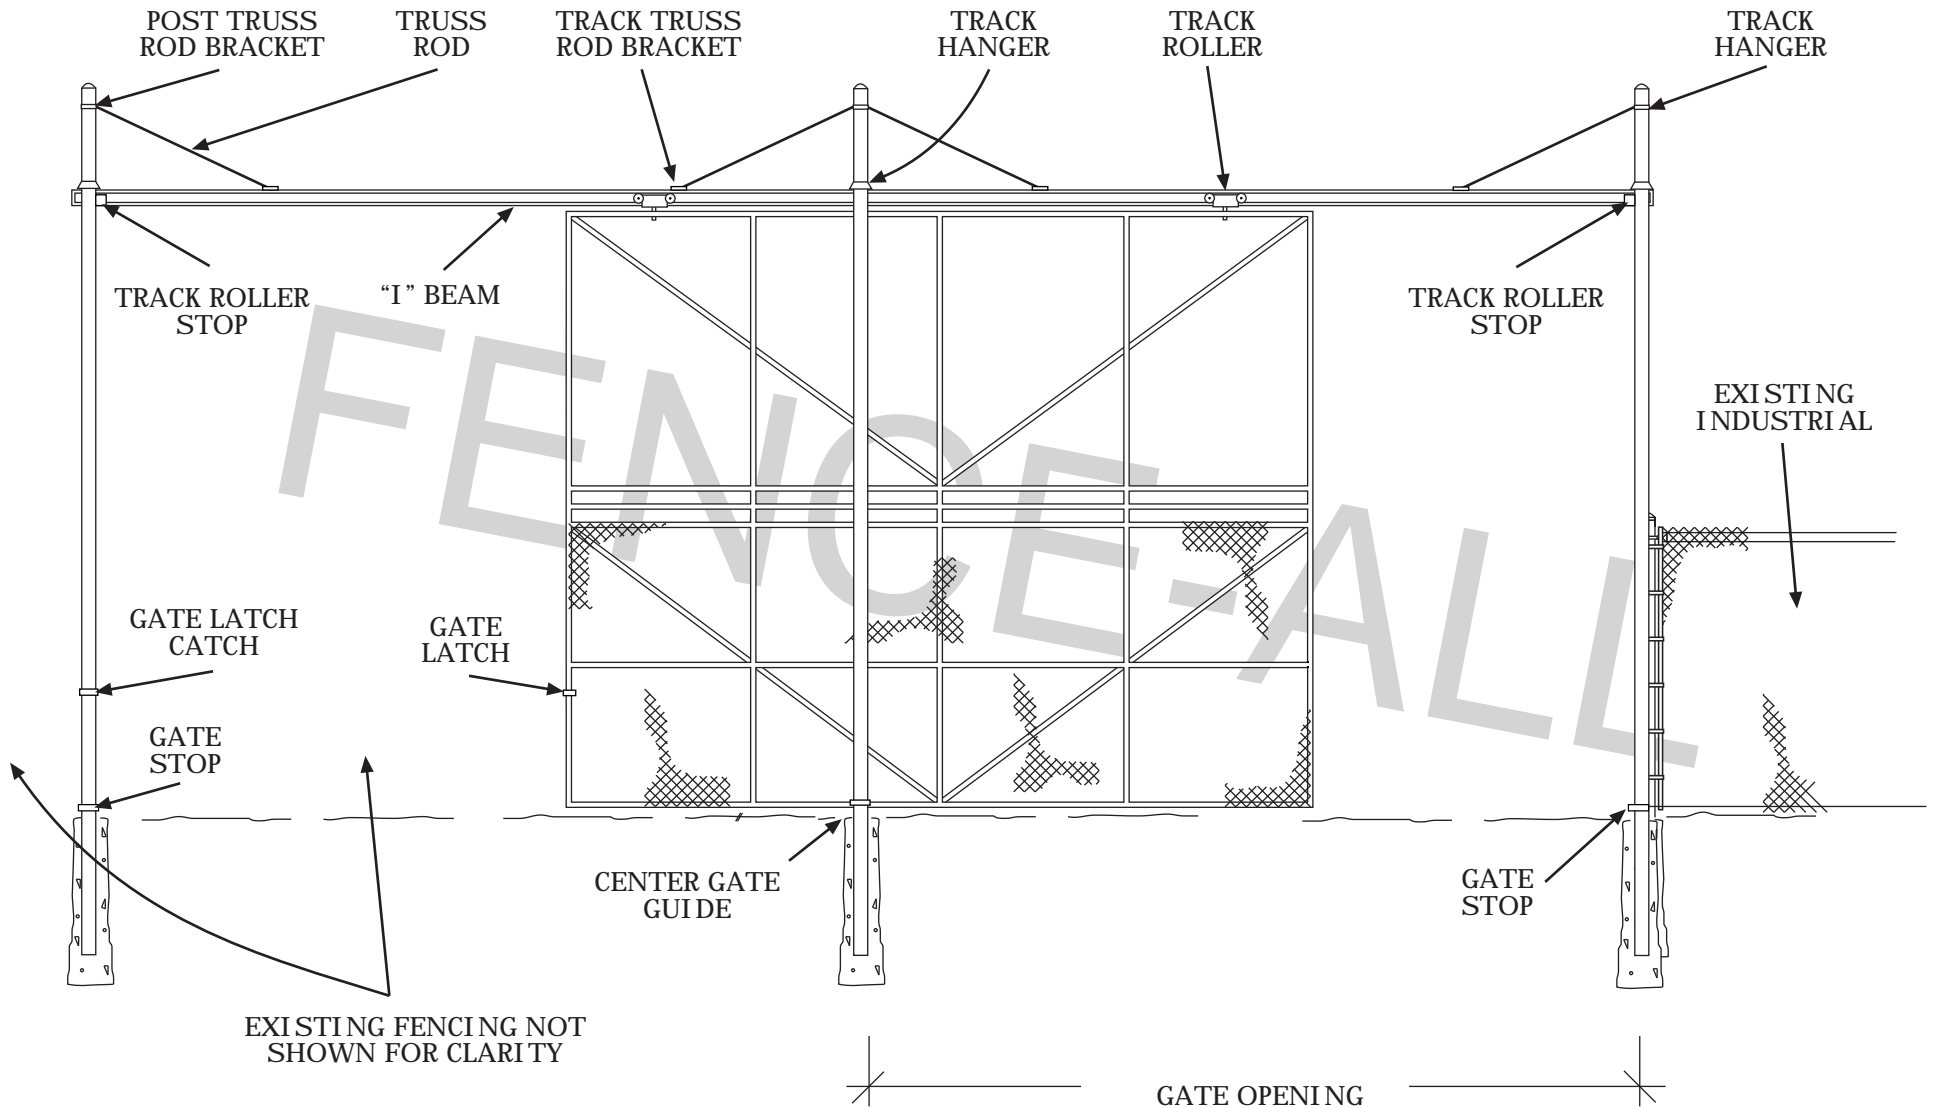

**NOTES:**

- all dimensions are nominal
- we reserve the right to make changes or improvements to our designs without notice