



# Fence-All Typical Deck Attached to Basement Wall: Side View

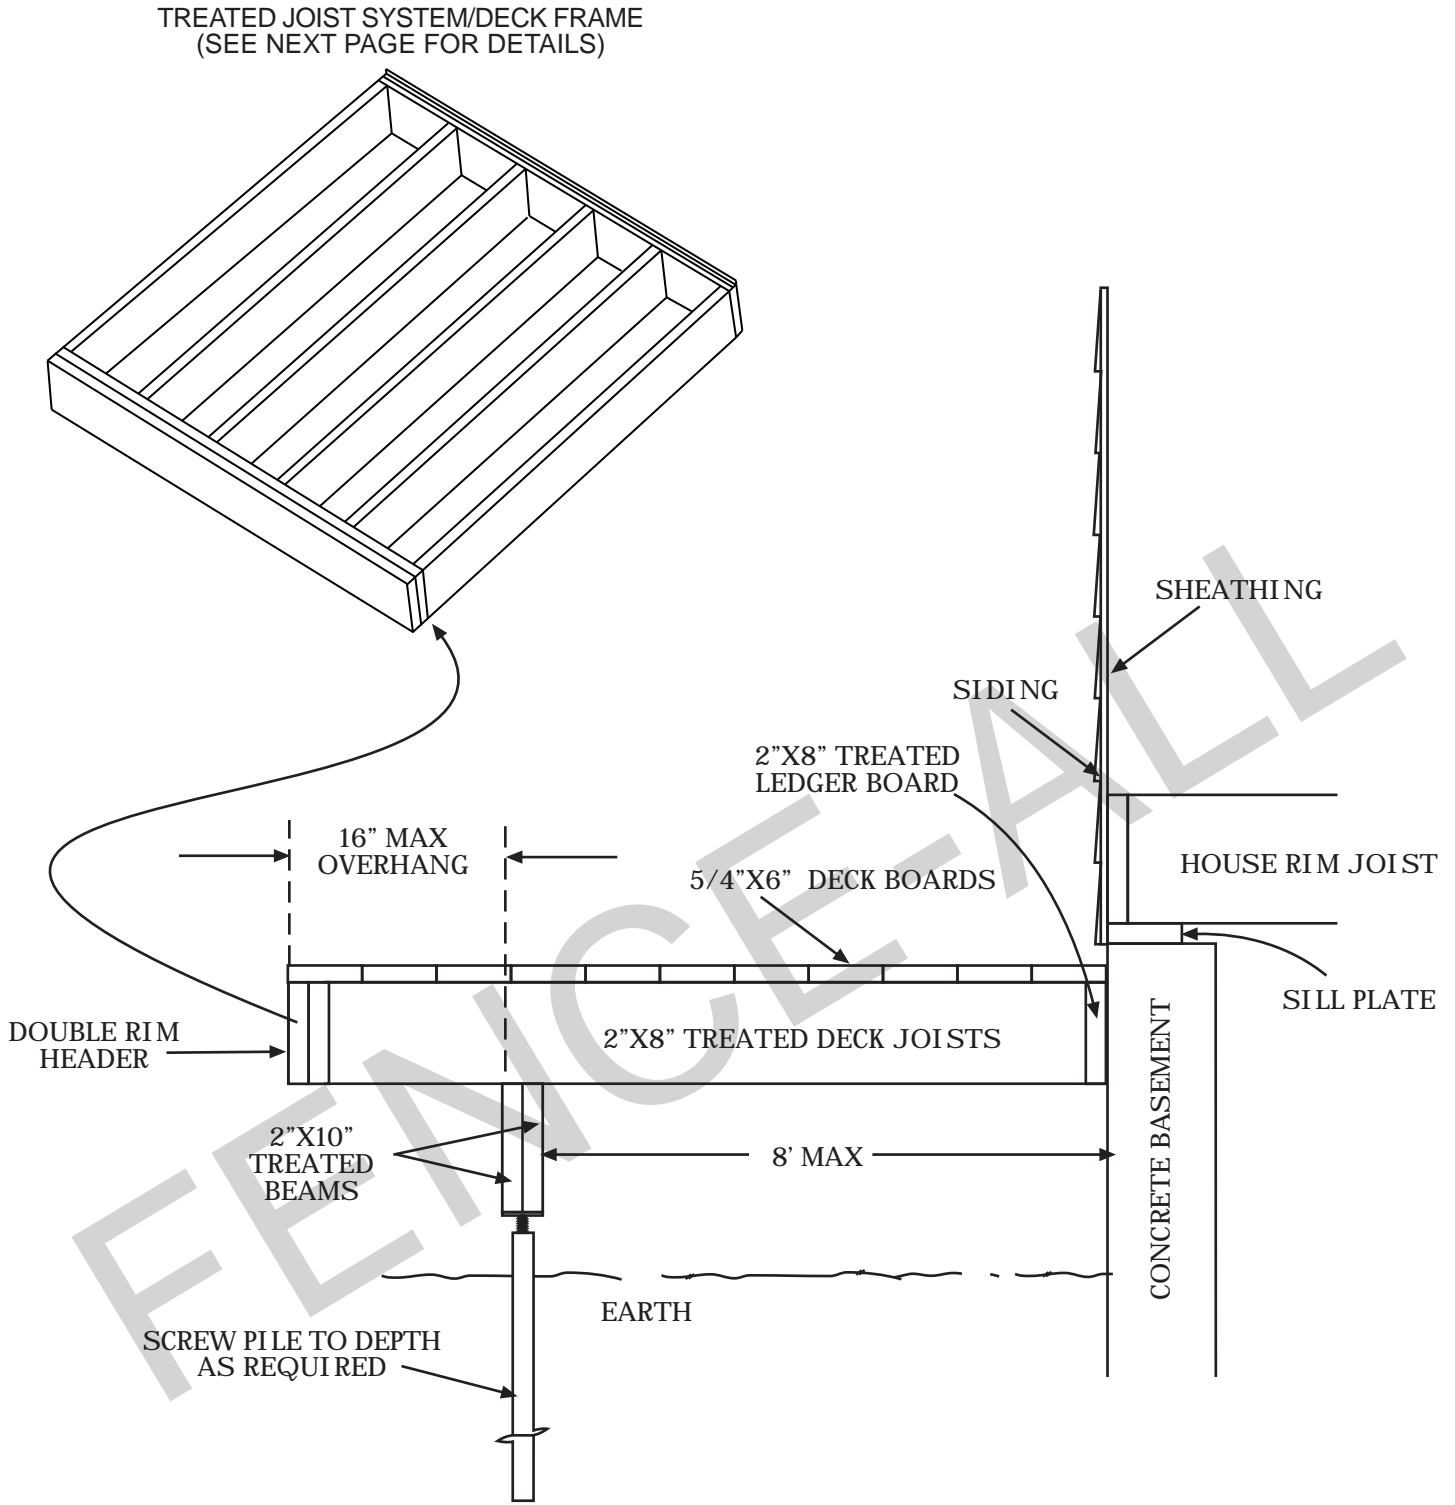

NOTES:

- all dimensions are nominal
- we reserve the right to make changes or improvements to our designs without notice


# Fence-All Typical Deck Attached to Basement Wall: Deck Frame Detail

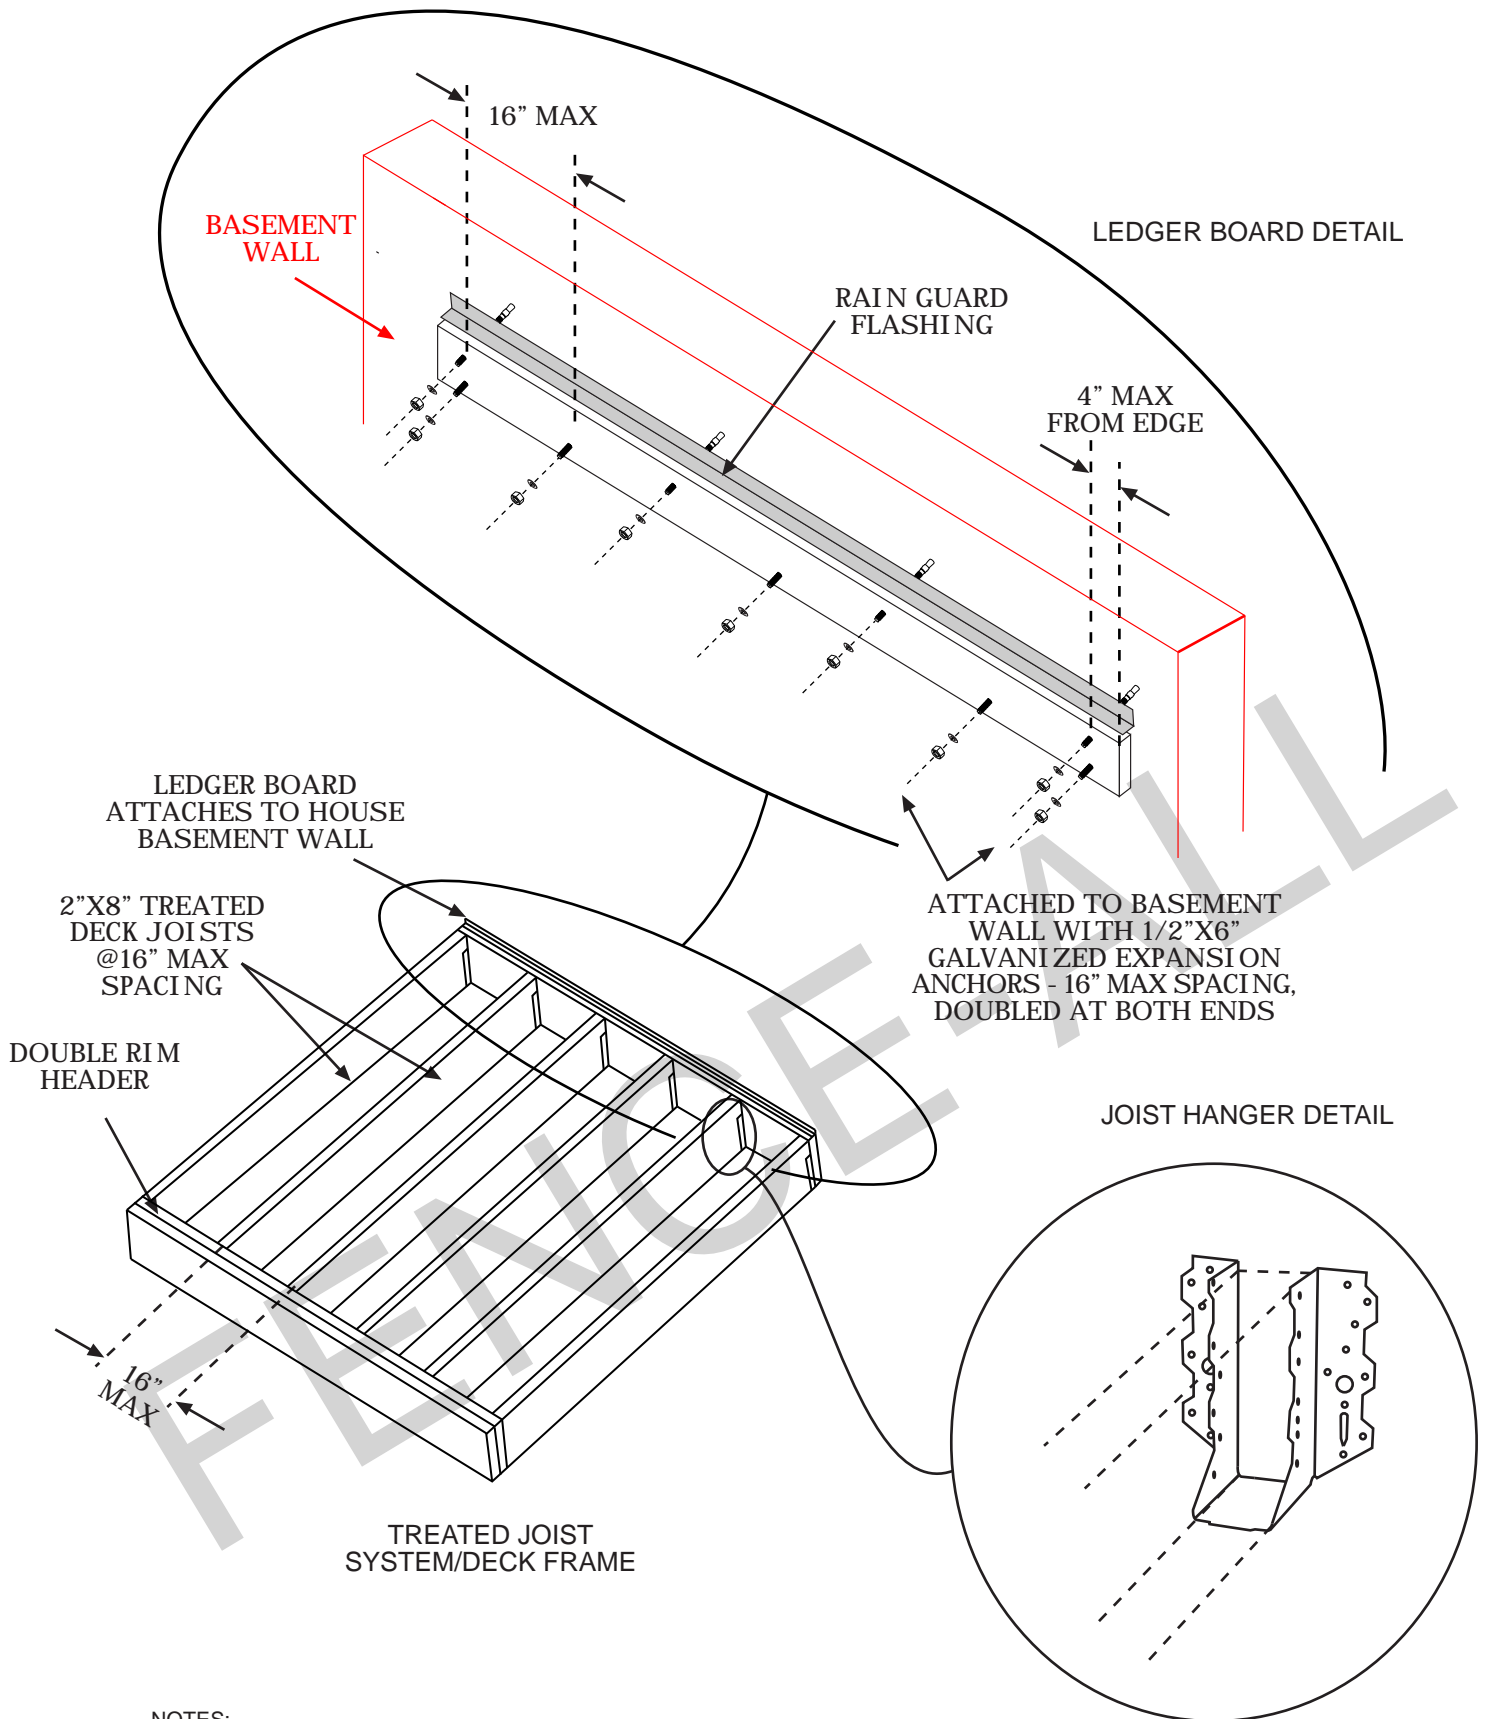

**NOTES:**

- all dimensions are nominal
- we reserve the right to make changes or improvements to our designs without notice

# Fence-All Typical Deck Attached to Basement Wall: Front View

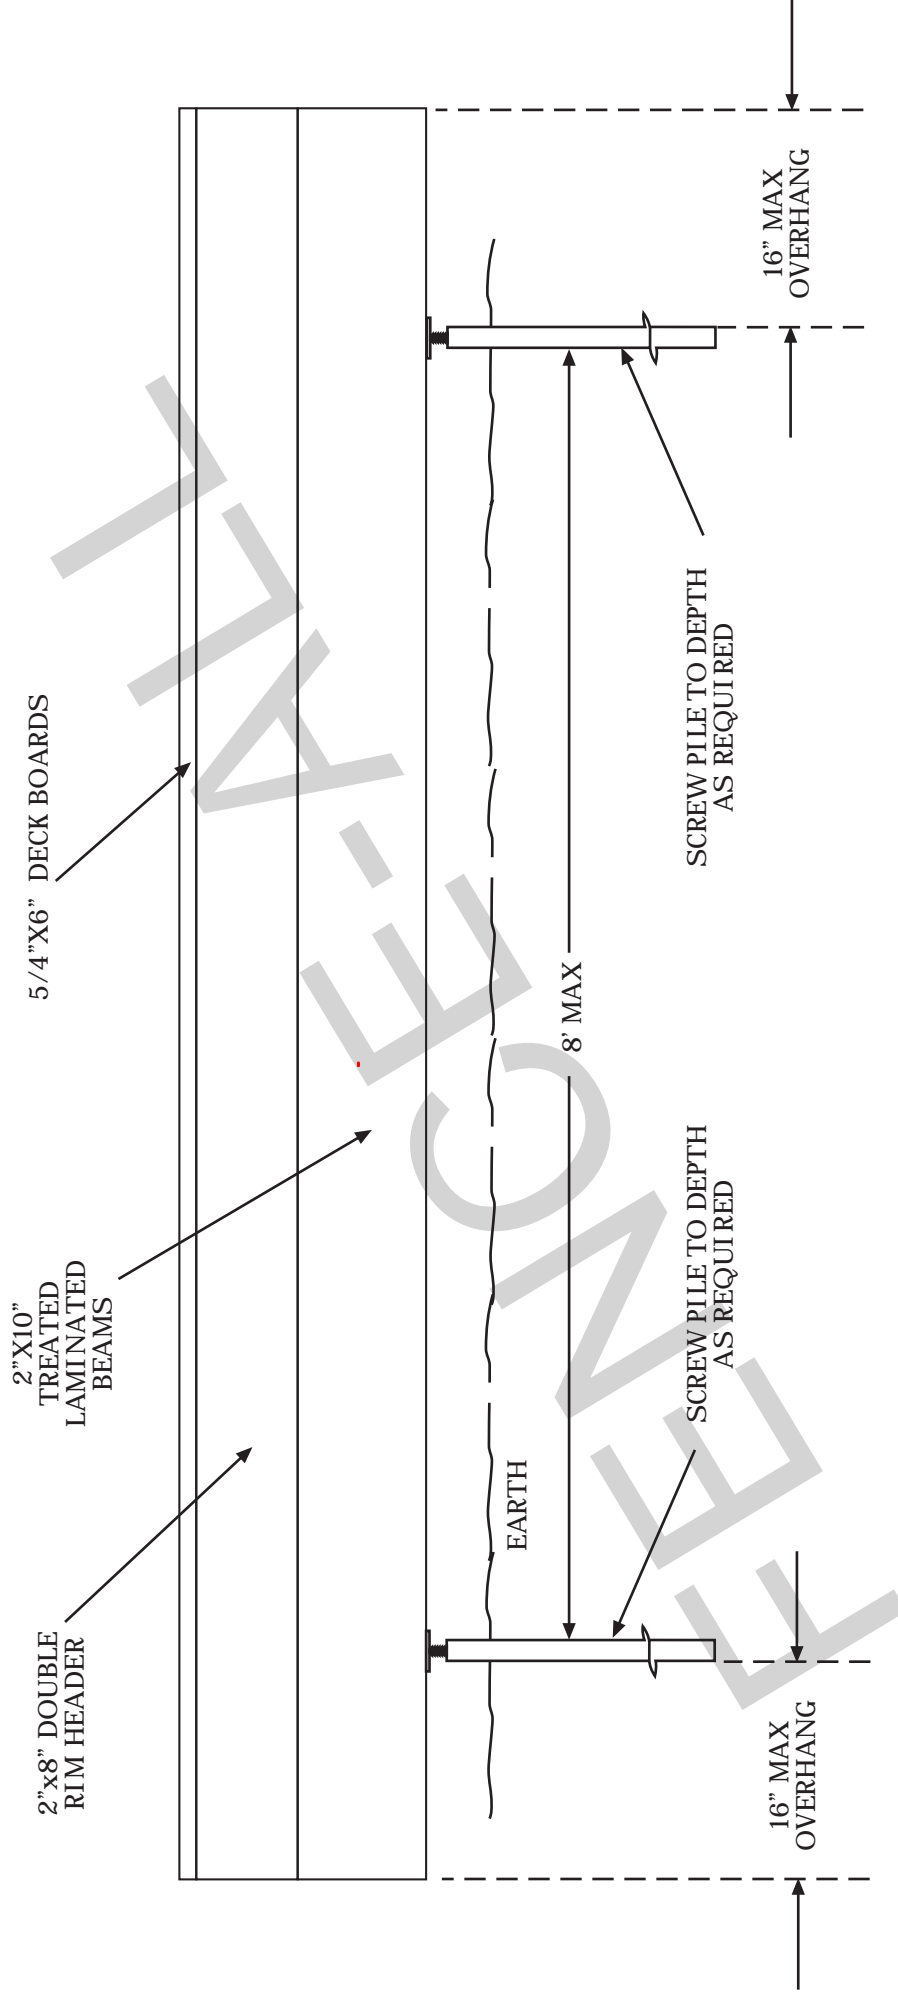

**NOTES:**

- all dimensions are nominal
- we reserve the right to make changes or improvements to our designs without notice