



Fence-All Typical Deck Attached to House Rim Joist: Side View

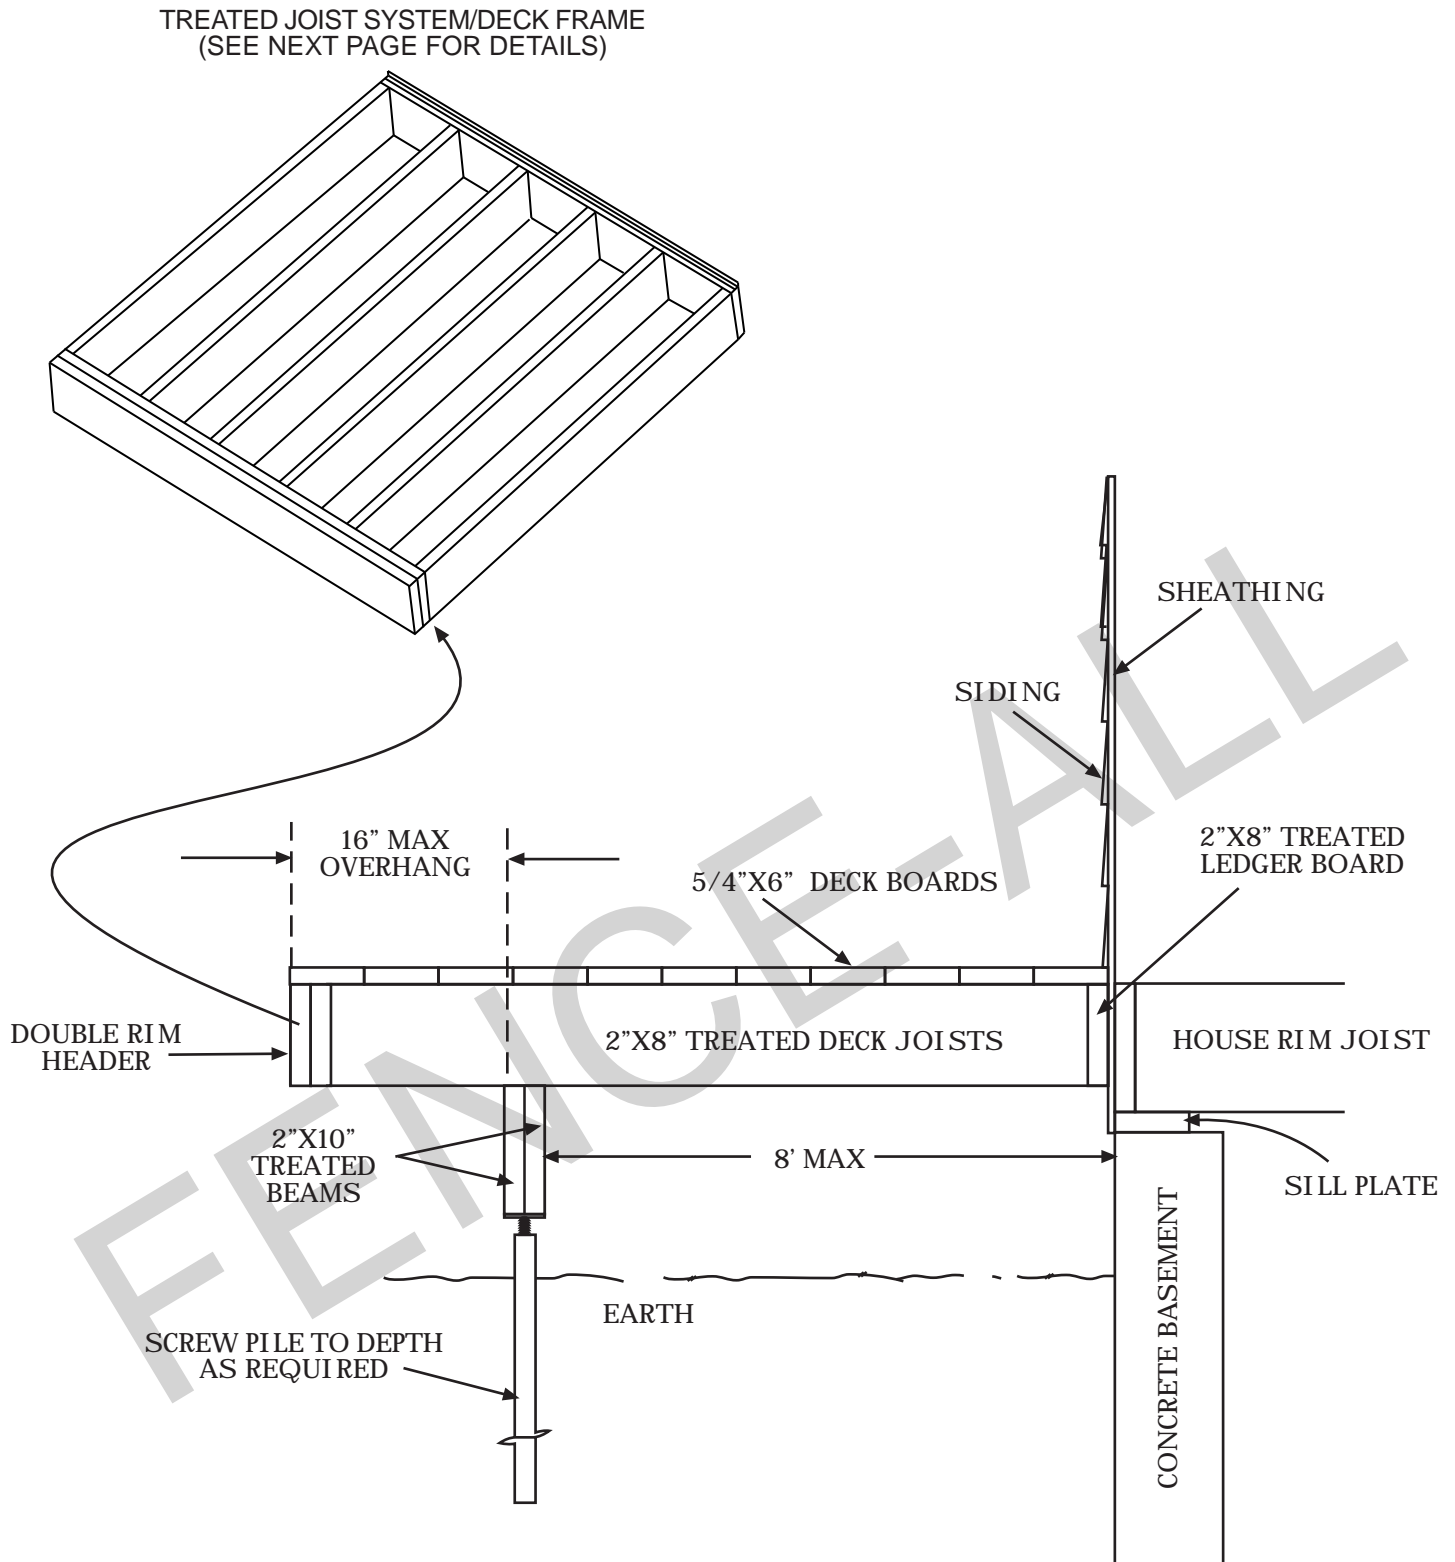

NOTES:

- all dimensions are nominal
- we reserve the right to make changes or improvements to our designs without notice


Fence-All Typical Deck Attached to House Rim Joist: Deck Frame Detail

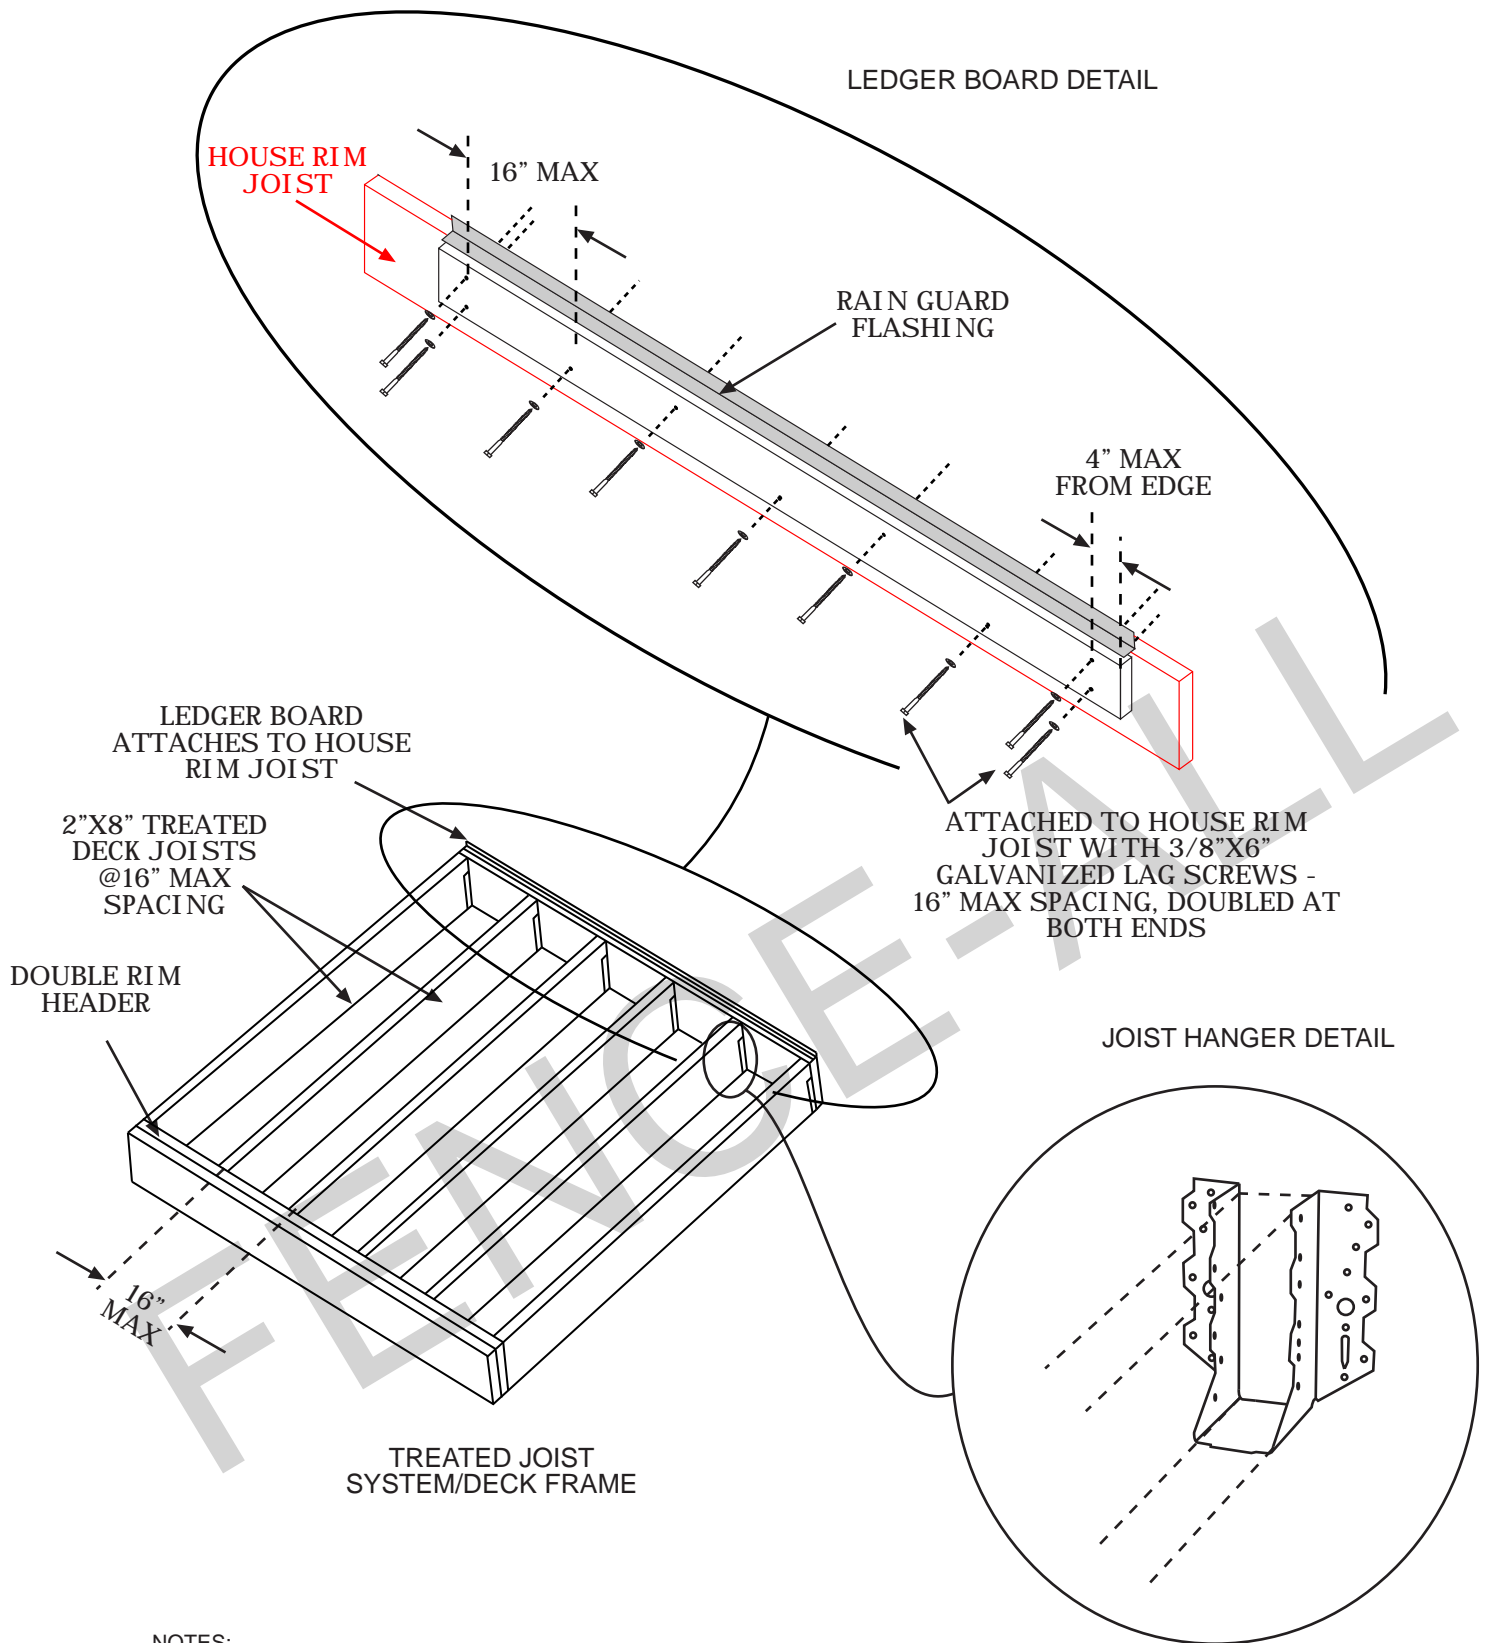

NOTES:

- all dimensions are nominal
- we reserve the right to make changes or improvements to our designs without notice

Fence-All Typical Deck Attached to House Rim Joist: Front View

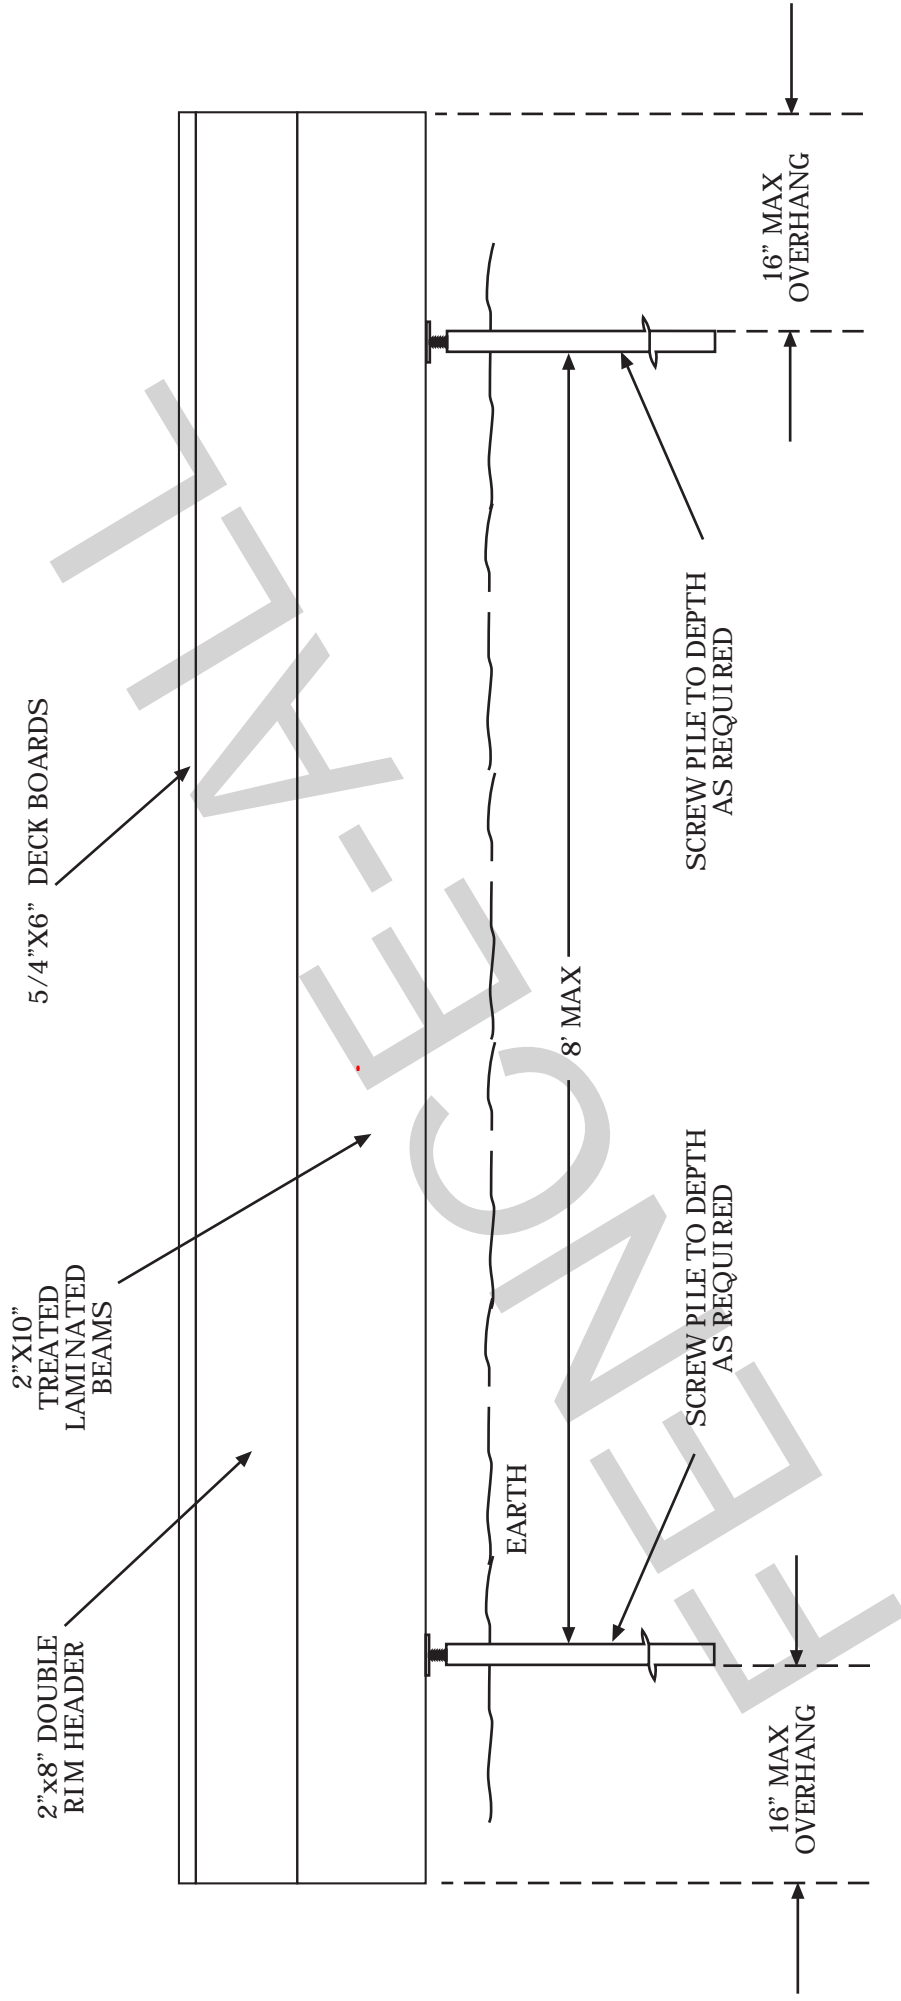

NOTES:

- all dimensions are nominal
- we reserve the right to make changes or improvements to our designs without notice