



Barbed Wire Overhang

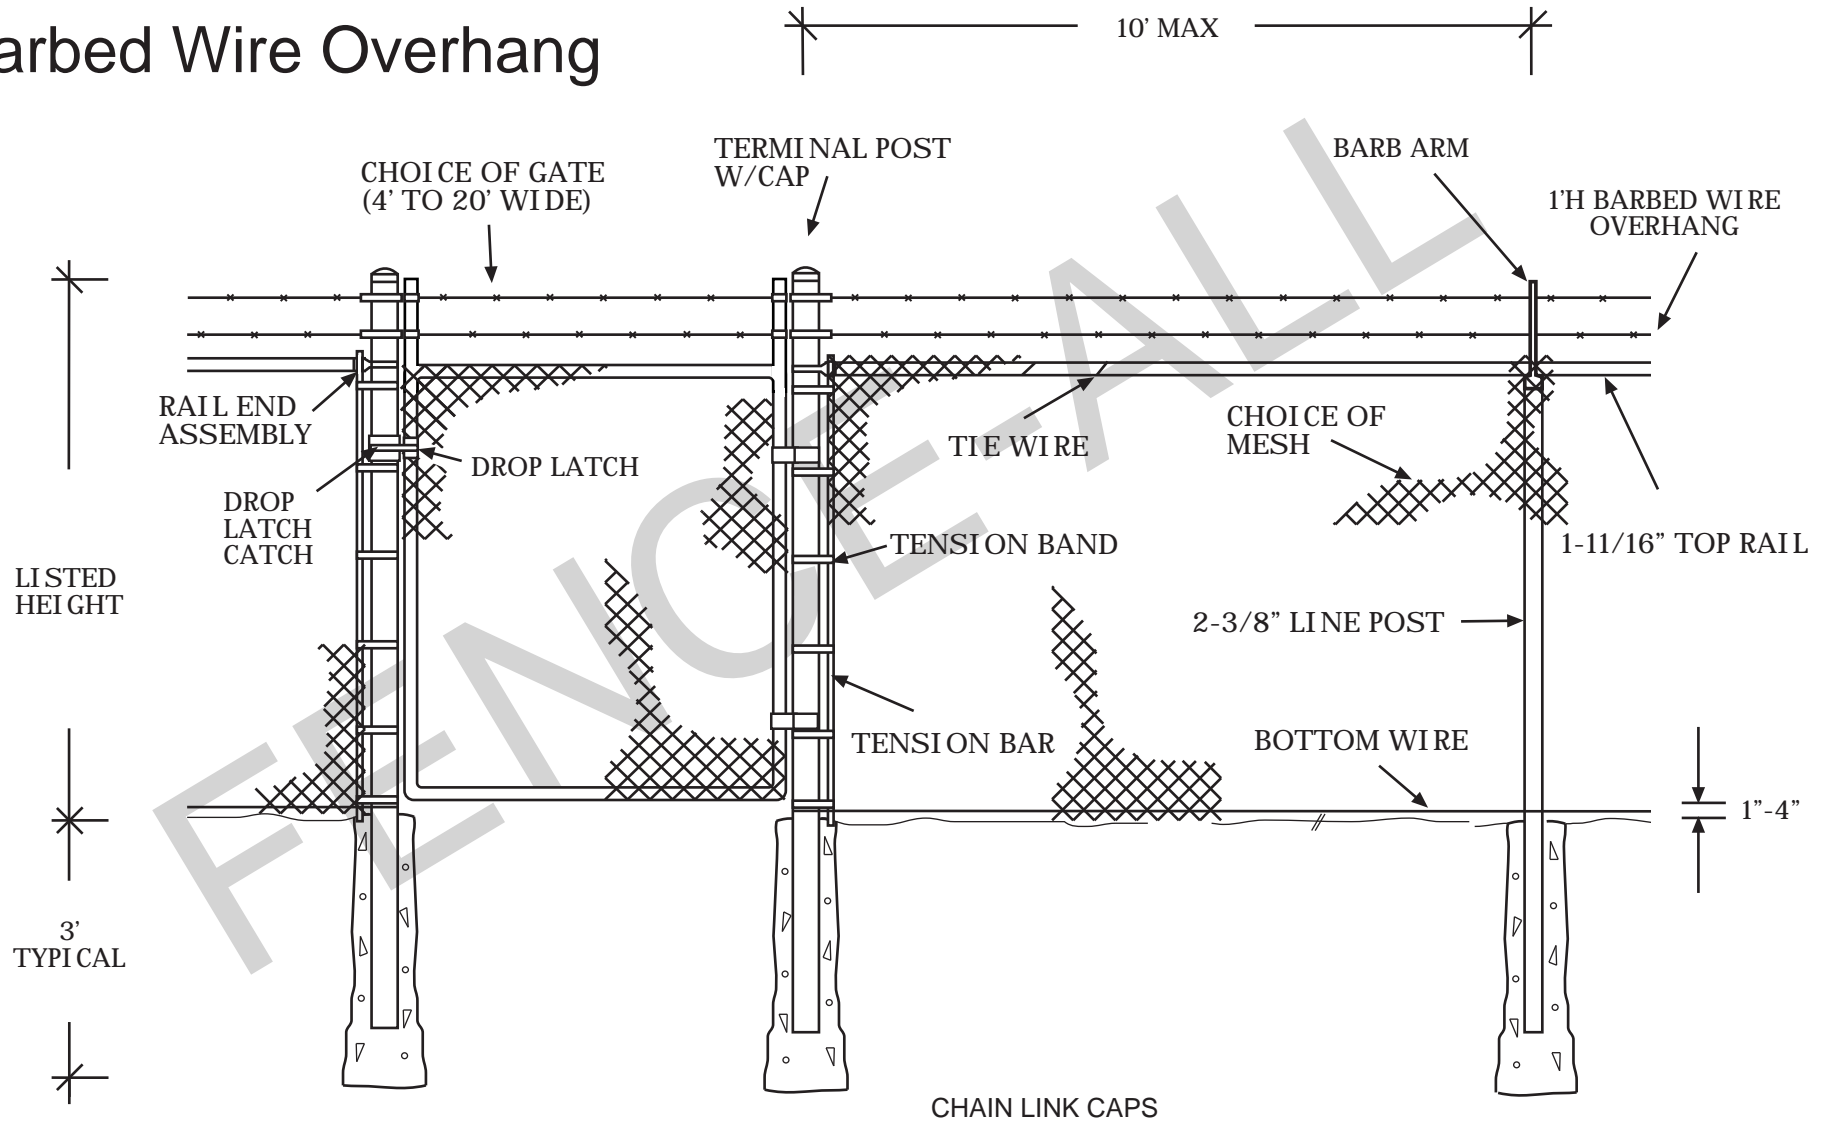

NOTES:

- All dimensions are nominal.
- Clearance below the fence isn't included in height calculations.
- We reserve the right to make changes or improvements to our designs without notice.

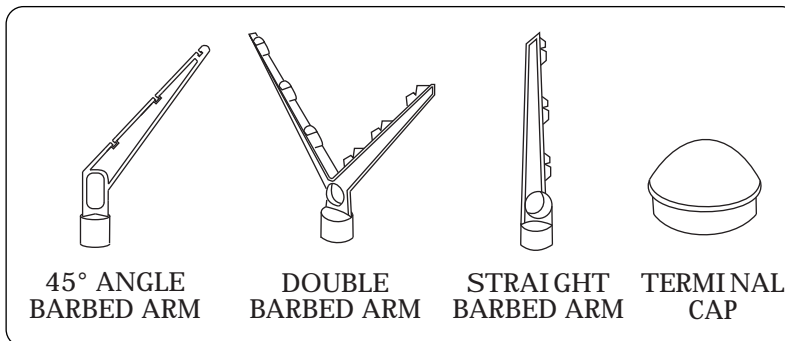

45° ANGLE BARBED ARM

DOUBLE BARBED ARM

STRAIGHT BARBED ARM

TERMINAL CAP