
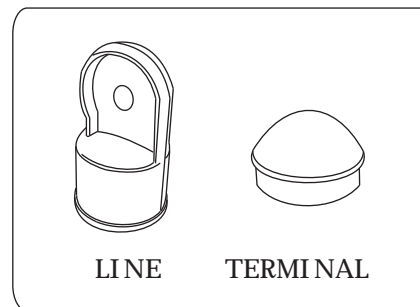


Residential Topless Chain Link

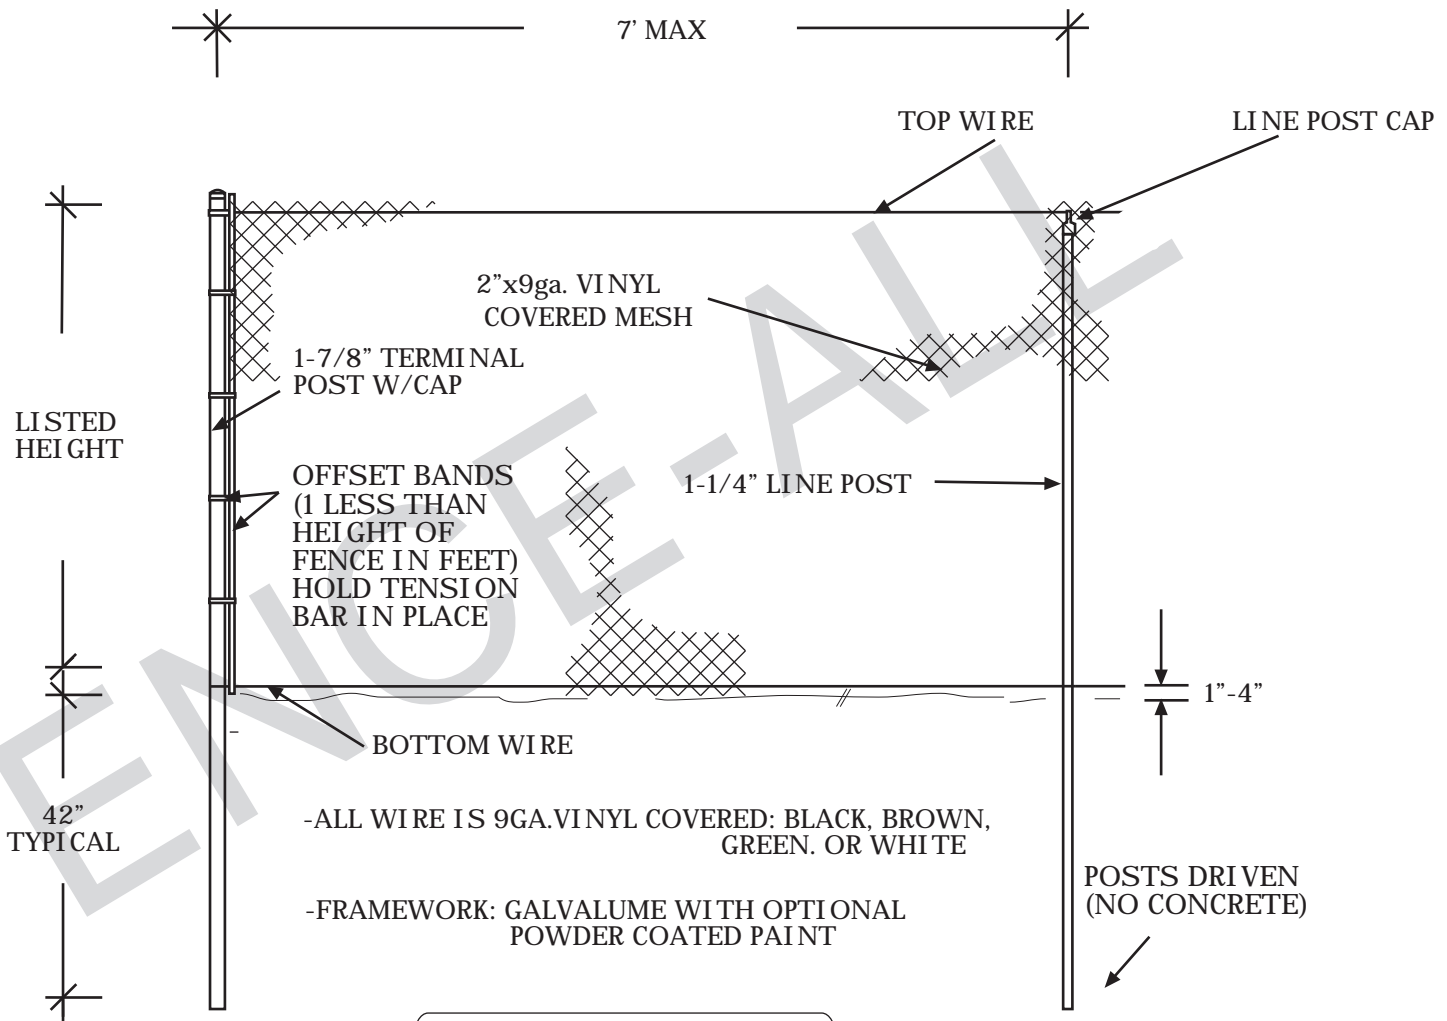

CHAIN LINK CAPS

NOTES:

- All dimensions are nominal.
- Clearance below the fence isn't included in height calculations.
- We reserve the right to make changes or improvements to our designs without notice.