


Tennis Courts

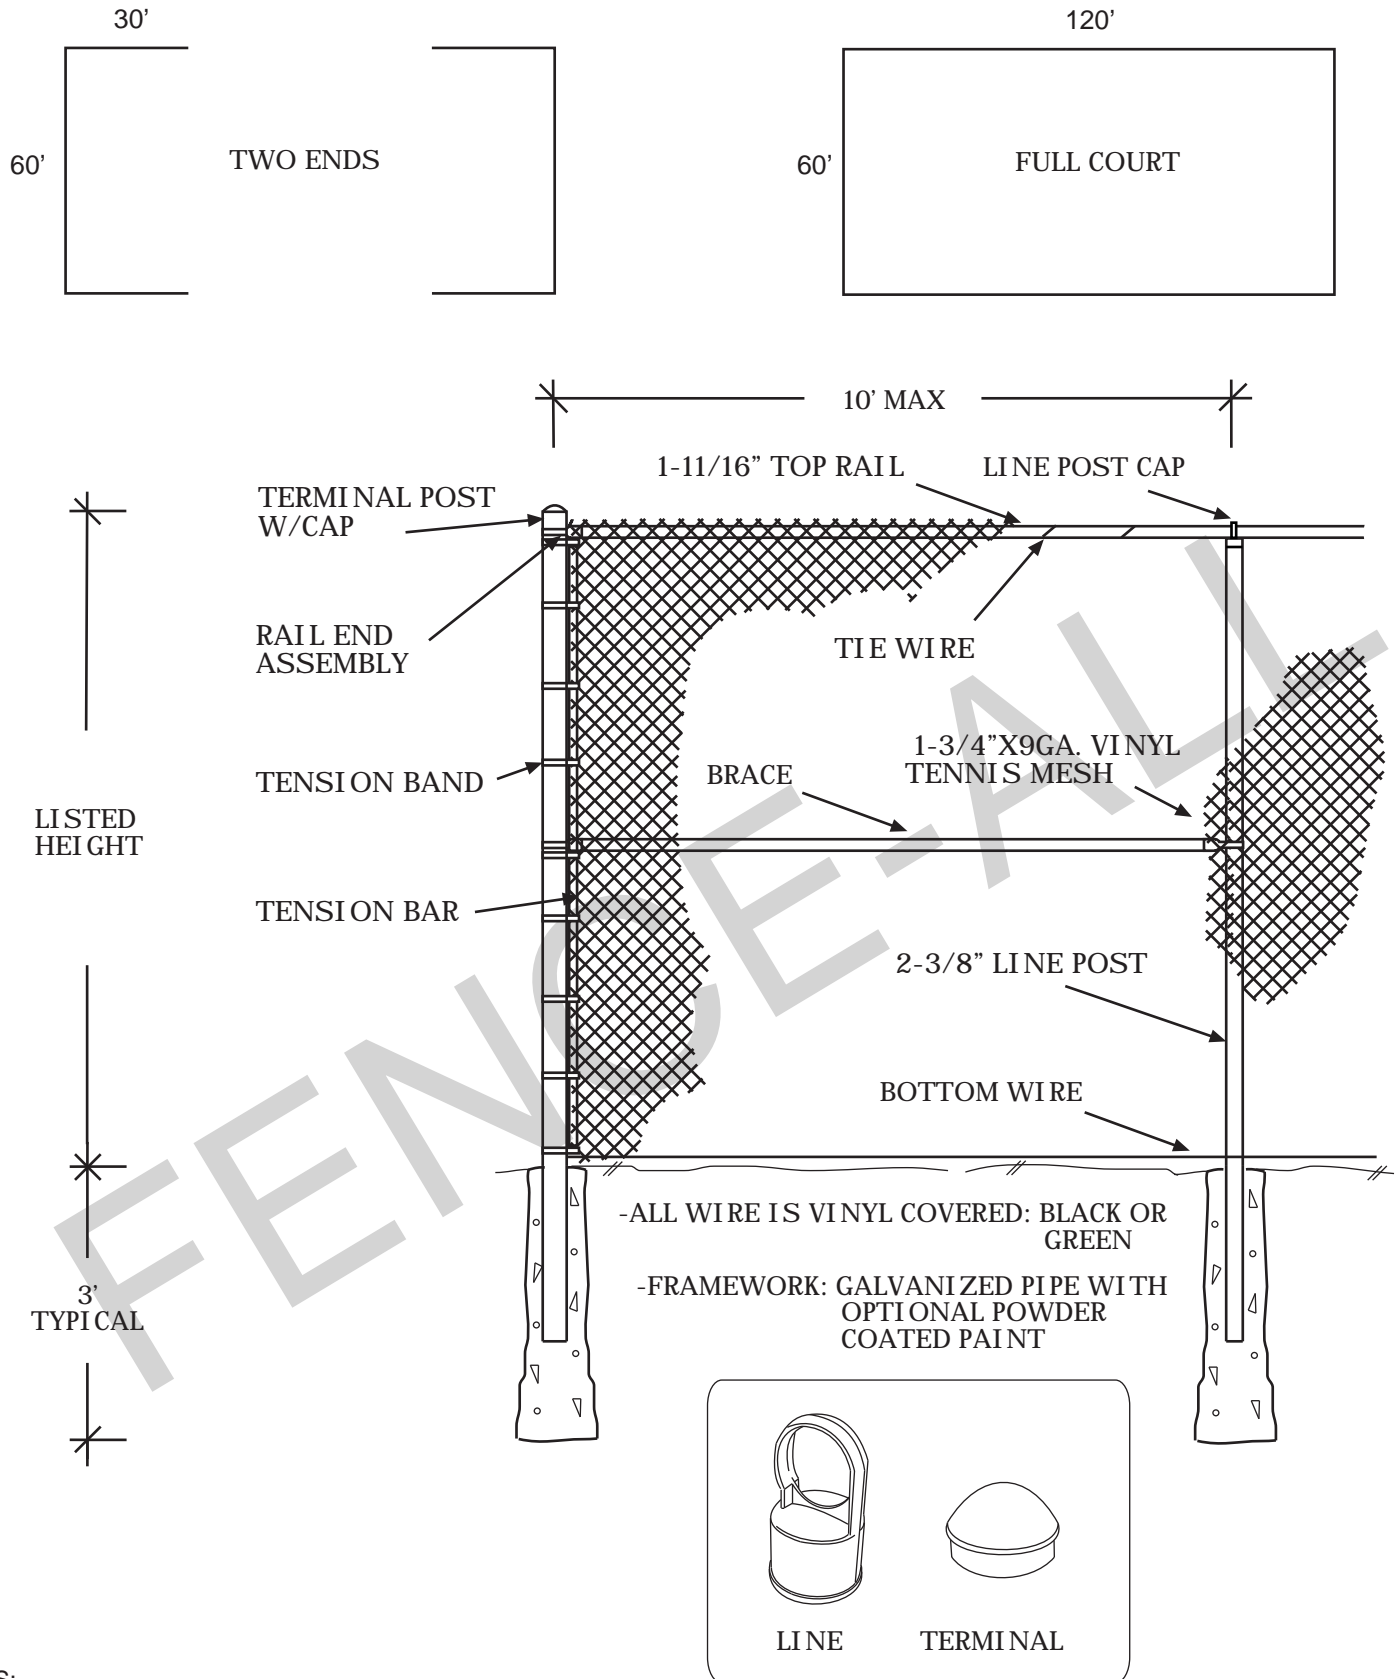

NOTES:

- All dimensions are nominal.
- Clearance below the fence isn't included in height calculations.
- We reserve the right to make changes or improvements to our designs without notice.

CHAIN LINK CAPS

©2019 Fence-All
All rights reserved.