


Kings Iron Gate with Panel

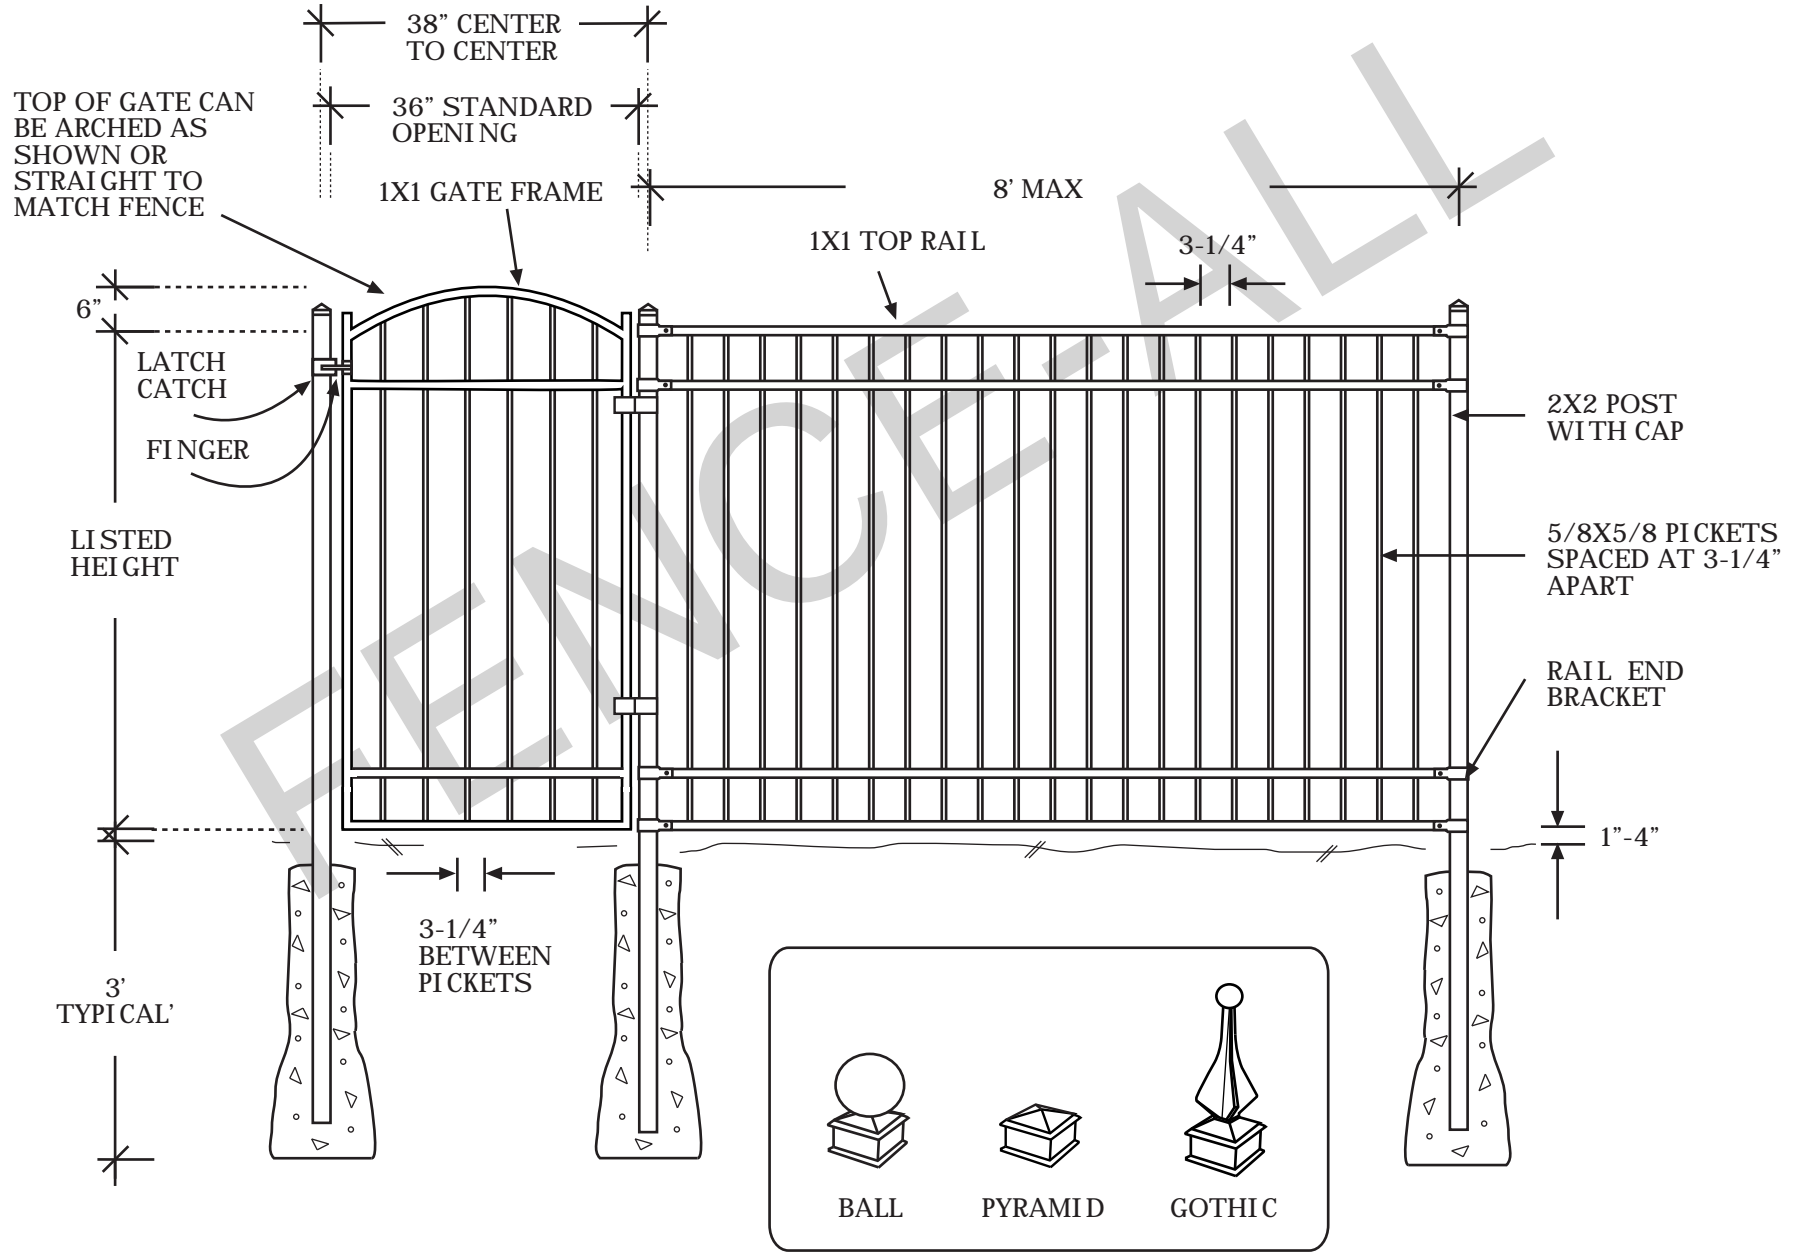

- NOTES:
- All dimensions are nominal.
 - Clearance below the fence isn't included in height calculations.
 - We reserve the right to make changes or improvements to our designs without notice.