
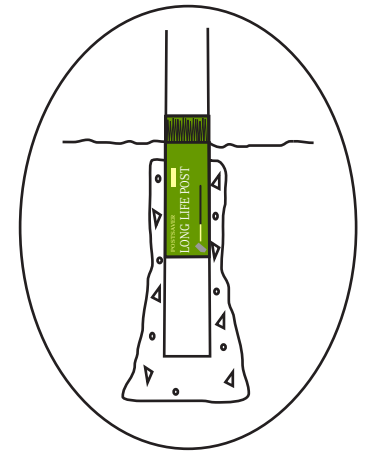




# Horse Fence

## SUGGESTED POSTING

LINES: 6X6 TREATED  
 ENDS: 6X6 TREATED  
 GATES: 8X8 TREATED

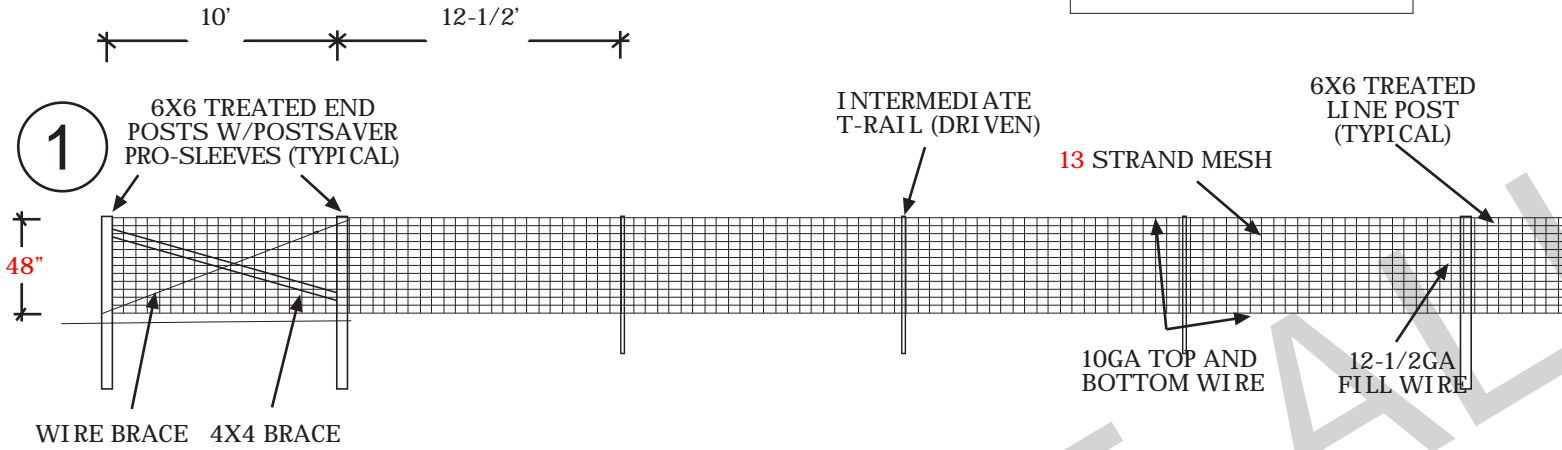

POSTSAVER PRO-SLEEVES ADD YEARS TO END AND GATE POSTS

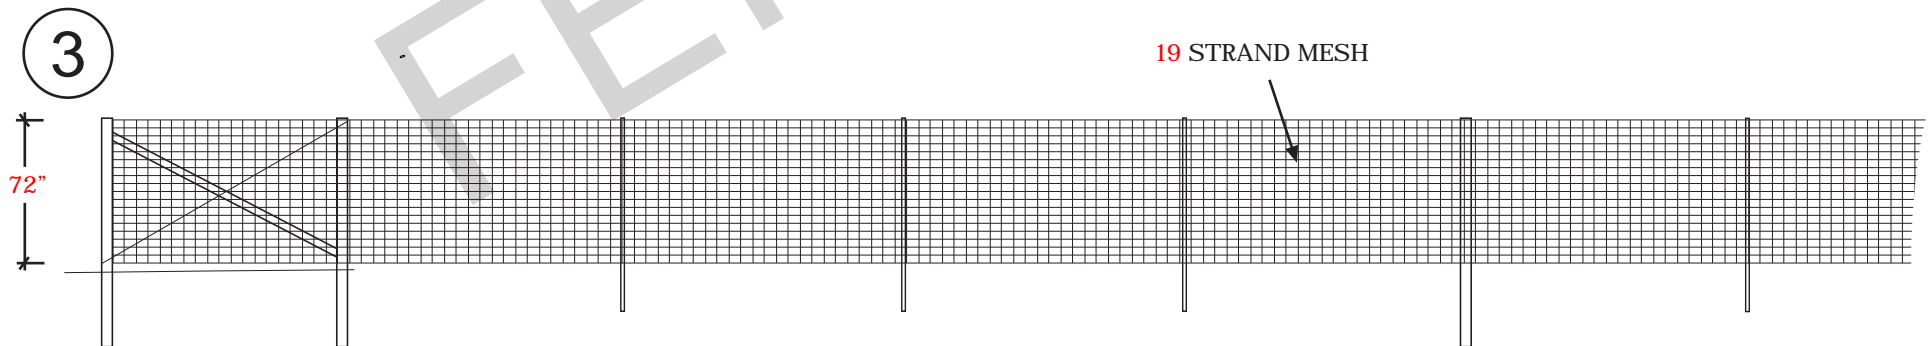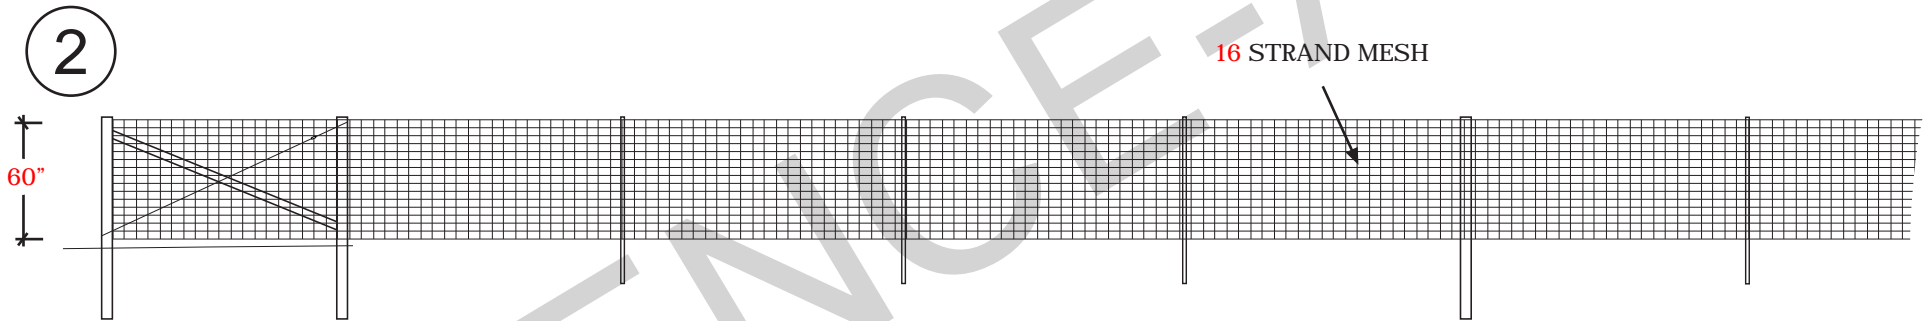

### NOTES:

- All dimensions are nominal.
- Clearance below the fence isn't included in height calculations.
- We reserve the right to make changes or improvements to our designs without notice.