
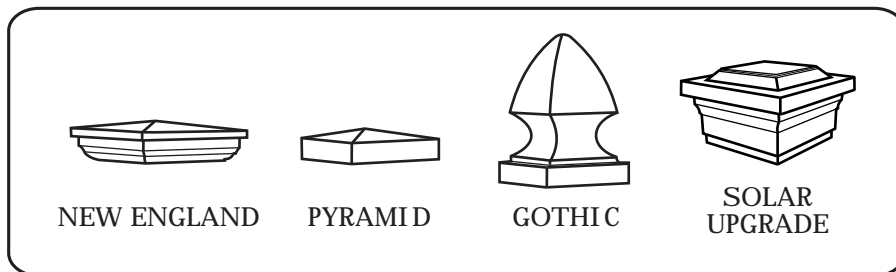


# Grand Bridgeport Vinyl/PVC

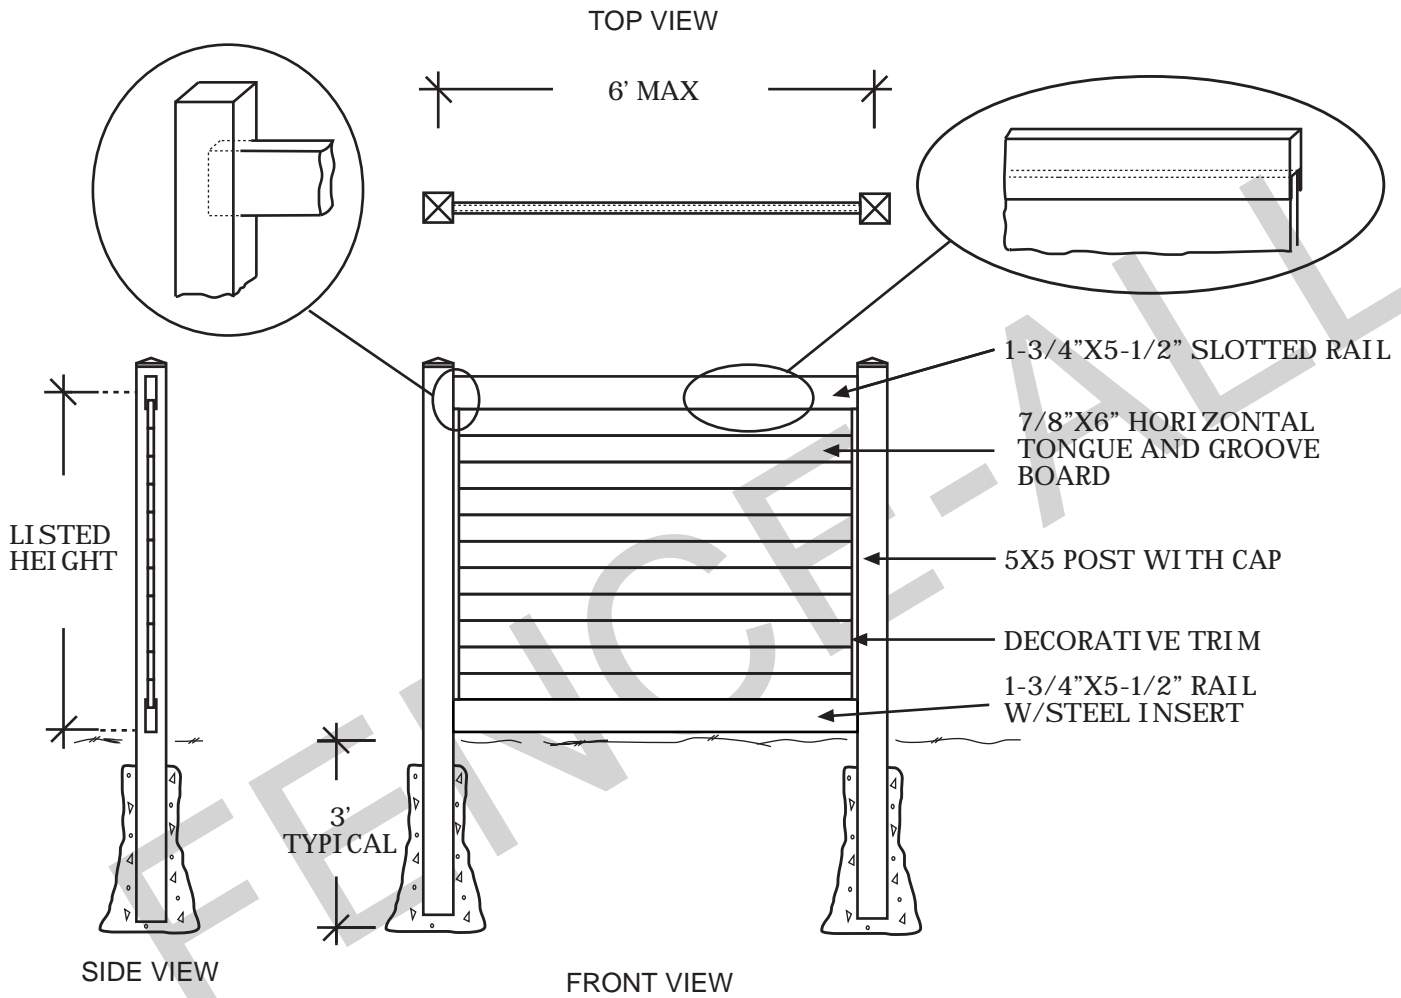


CHOICE OF CAP

NOTES:

- Green Teak jail bar/rails are substituted with Adobe.
- Chai Grey jail bar/rails/posts are substituted with White.
- 7' high Green Teak and Chai Grey have a mid rail.
- Clearance below the fence isn't included in height calculations.
- We reserve the right to make changes or improvements to our designs without notice.

# Grand Bridgeport Vinyl/PVC Gate

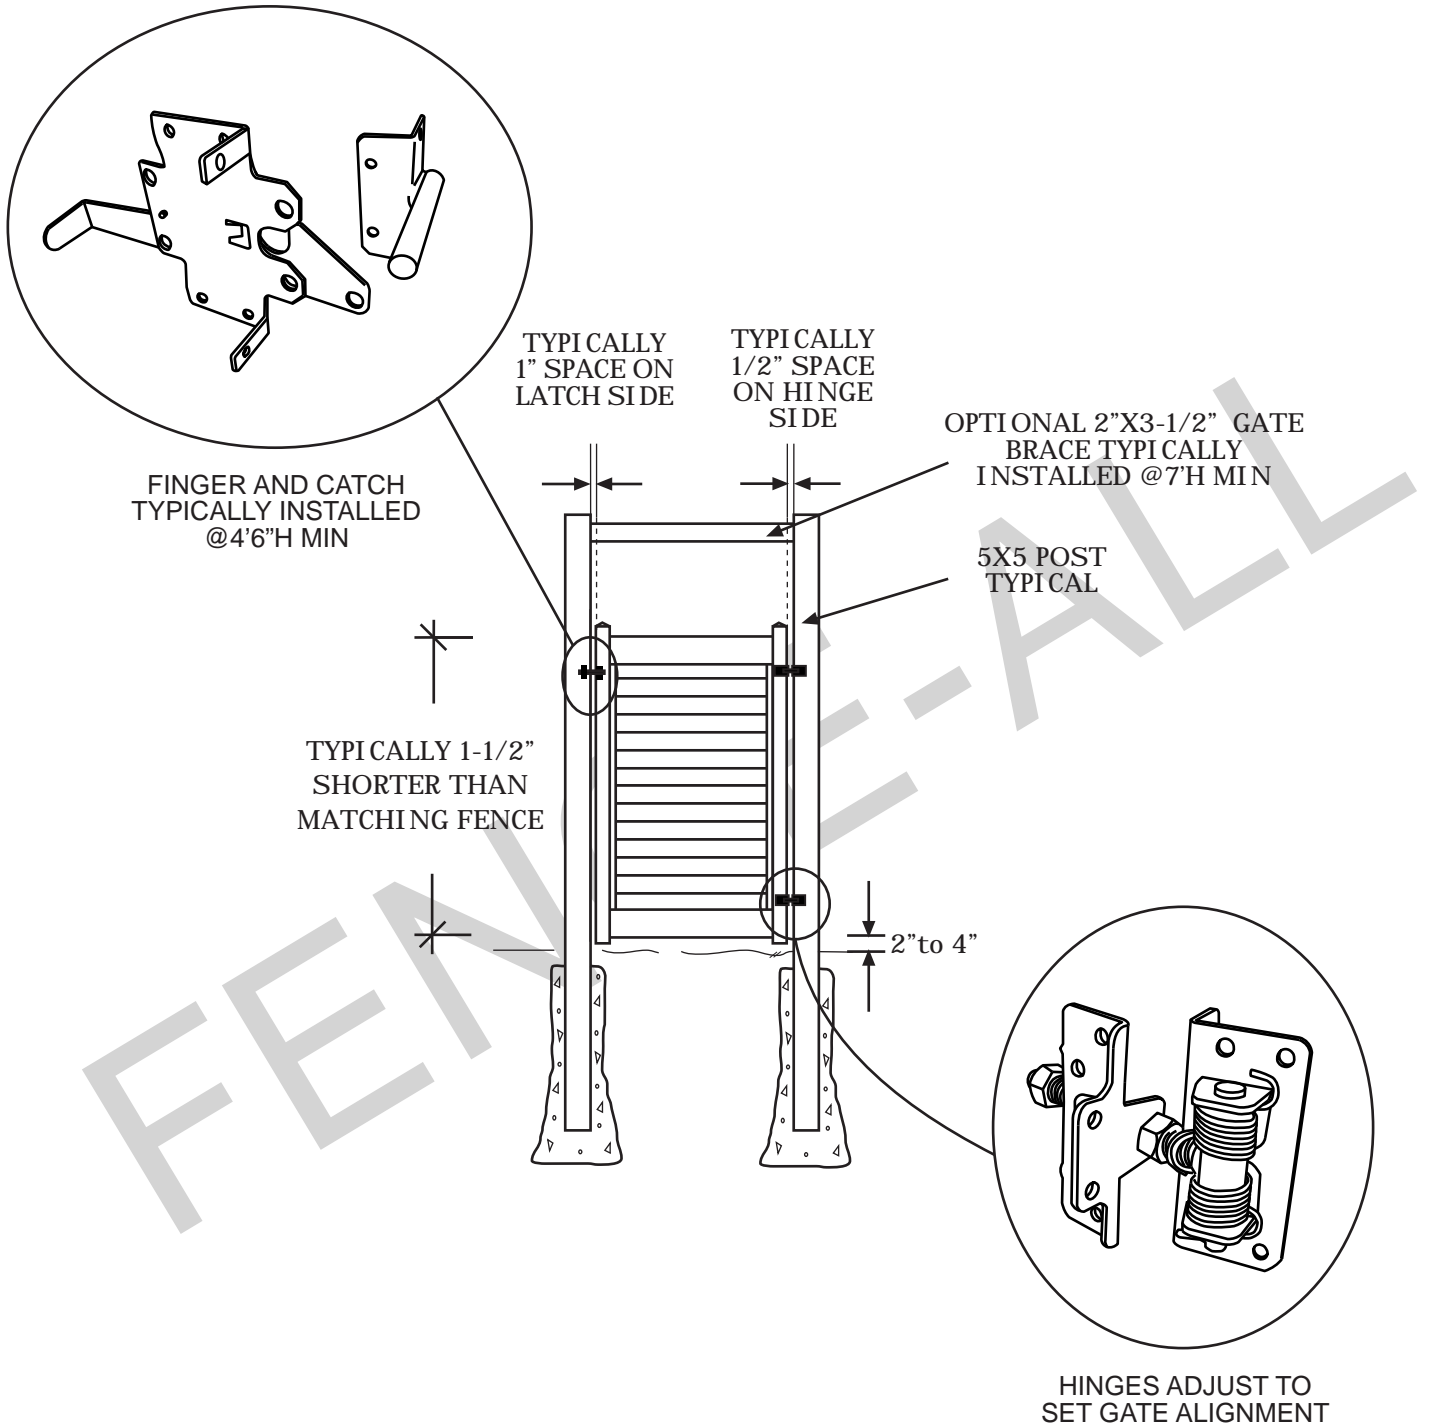

**NOTES:**

- Green Teak jail bar/rails are substituted with Adobe.
- Chai Grey jail bar/rails/posts are substituted with White.
- 7' high Green Teak and Chai Grey have a mid rail.
- Clearance below the fence isn't included in height calculations.
- We reserve the right to make changes or improvements to our designs without notice.