



Baseball Fence

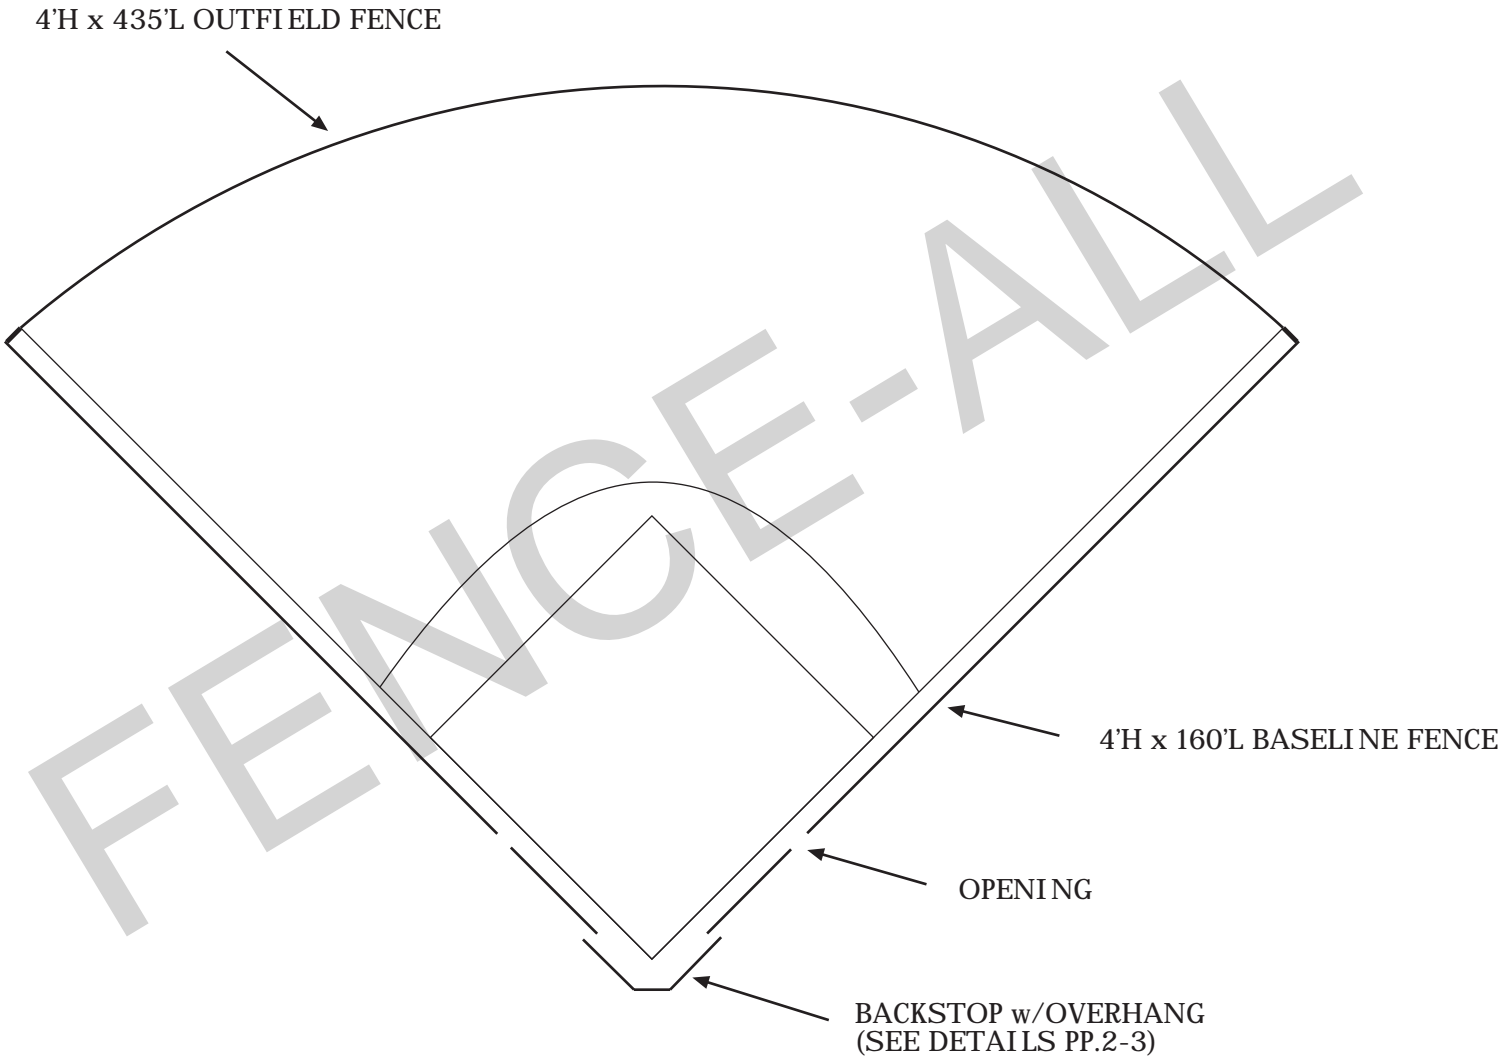

20'x10'x20' Backstop Detail

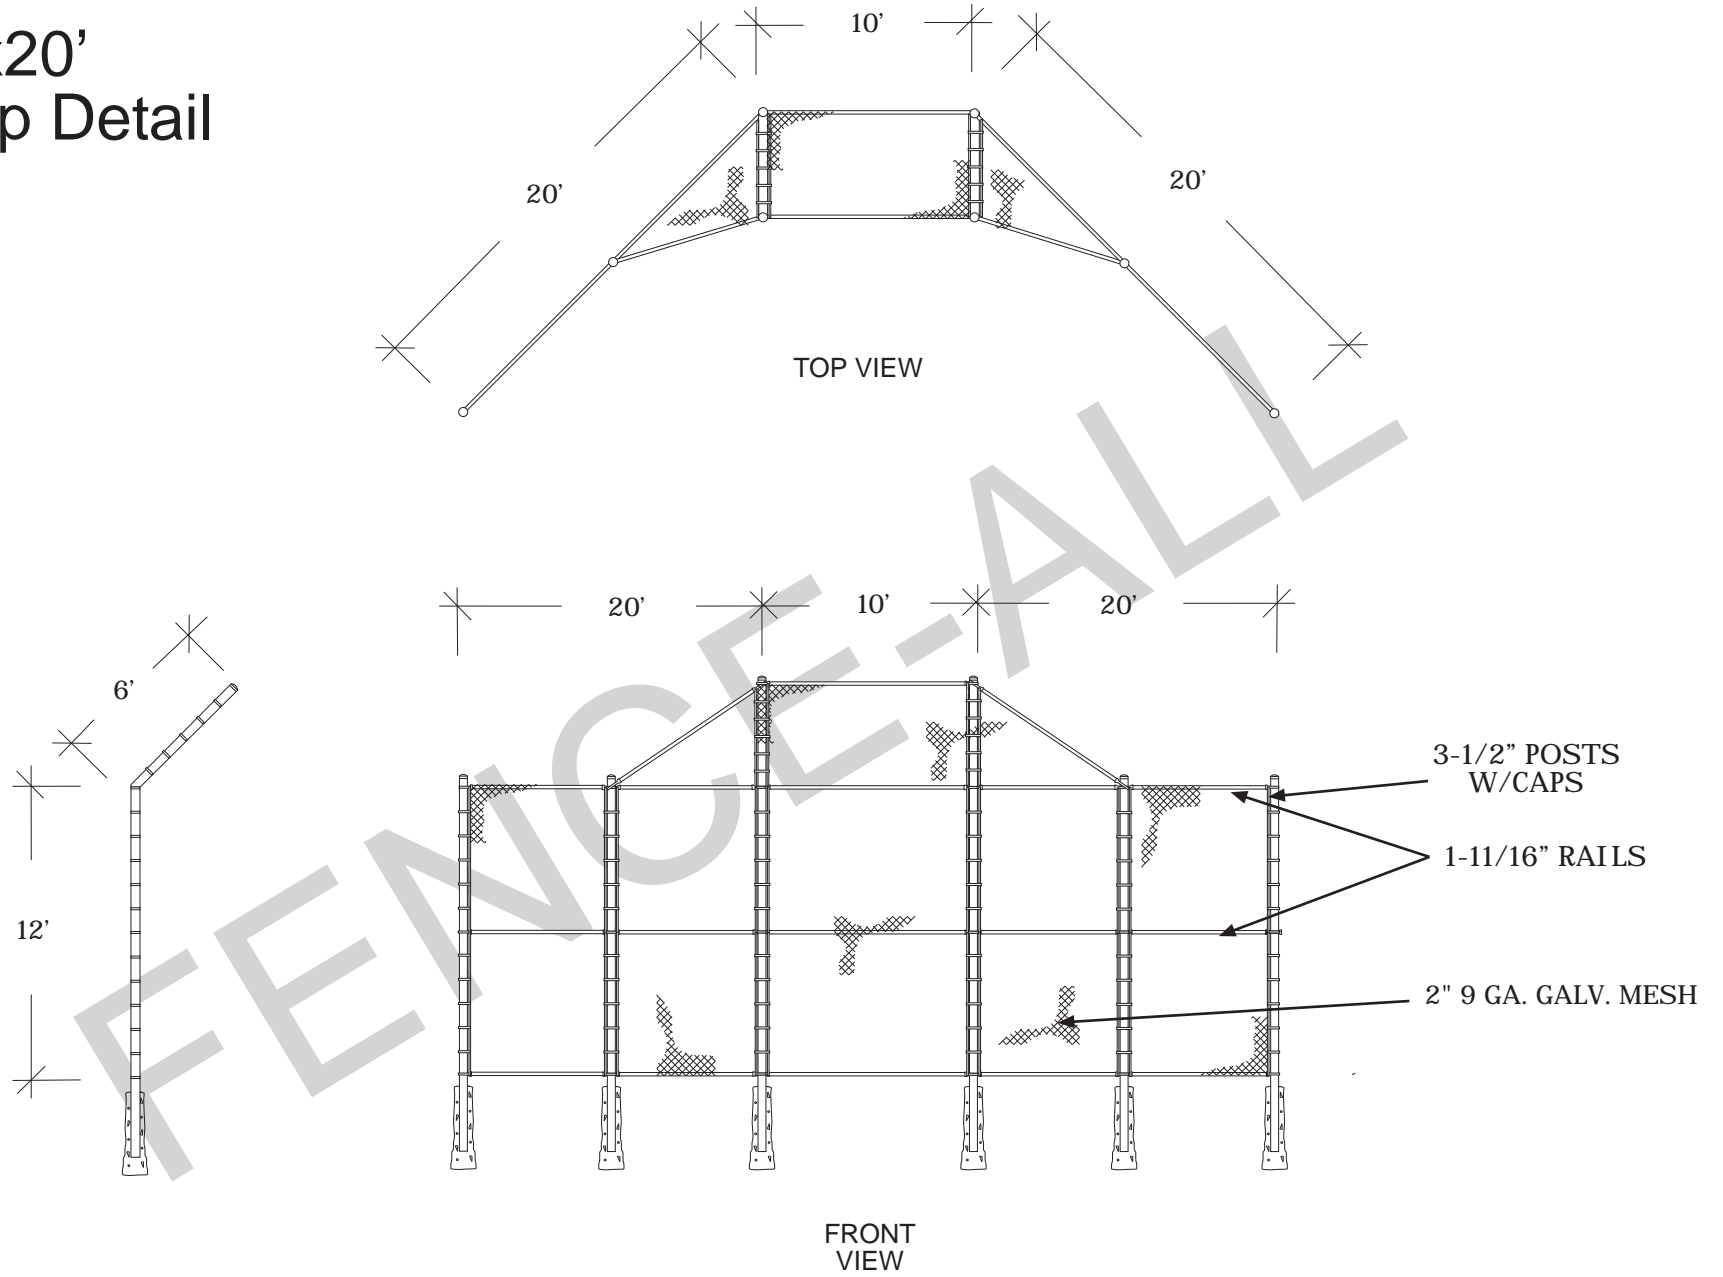

30'x10'x30' Tall Backstop Detail

