


# Sound Inhibitor

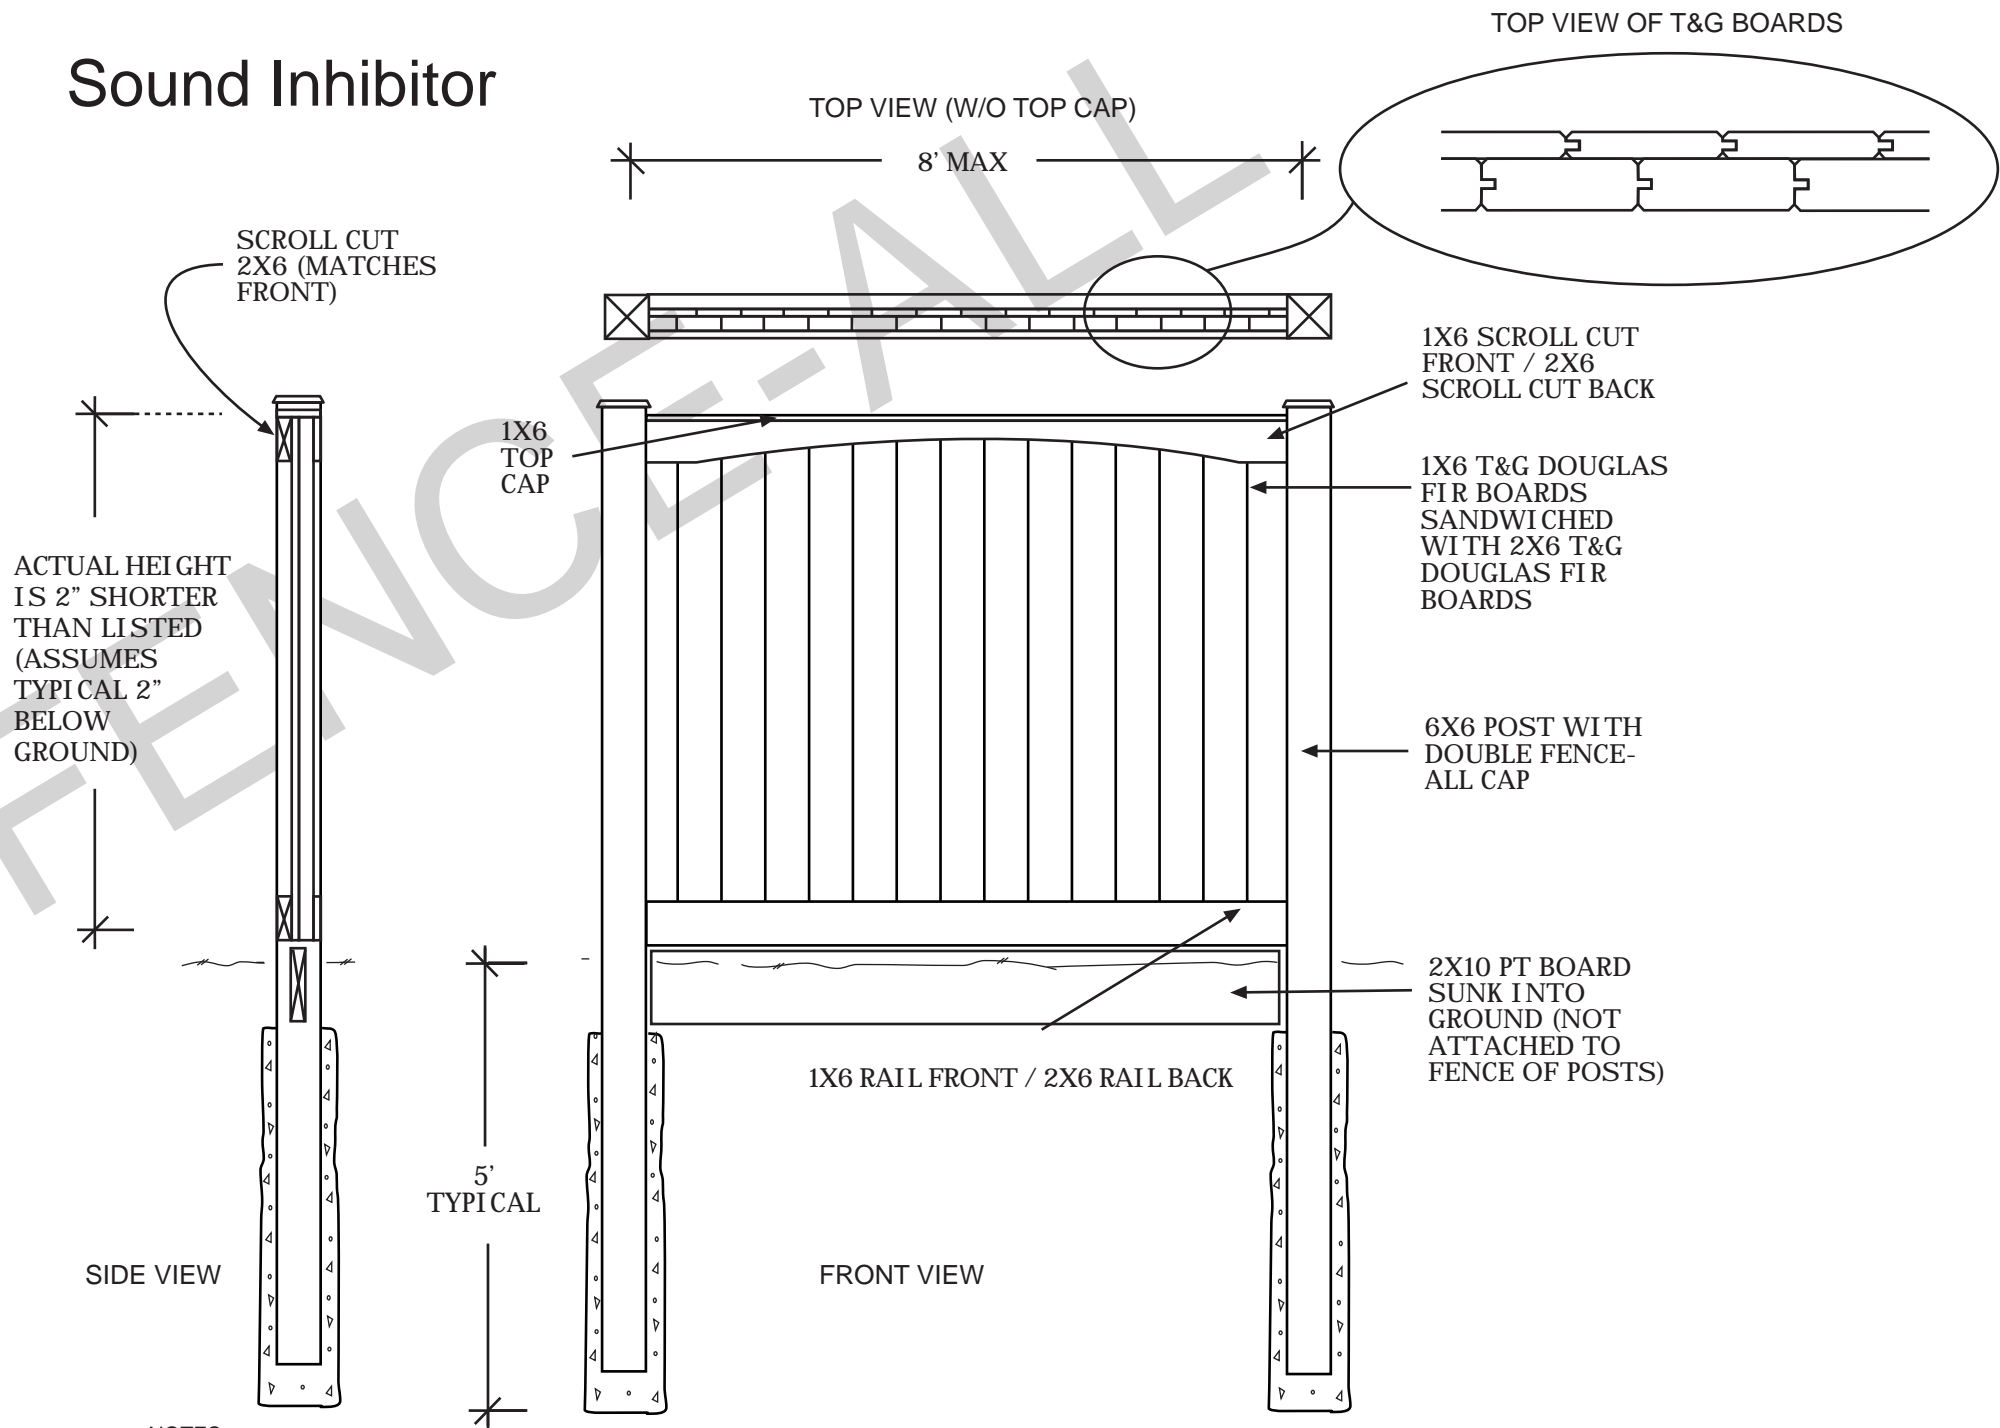

ACTUAL HEIGHT IS 2" SHORTER THAN LISTED (ASSUMES TYPICAL 2" BELOW GROUND)

SIDE VIEW

5' TYPICAL

FRONT VIEW

TOP VIEW (W/O TOP CAP)

8' MAX

TOP VIEW OF T&G BOARDS

SCROLL CUT 2X6 (MATCHES FRONT)

1X6 TOP CAP

1X6 SCROLL CUT FRONT / 2X6 SCROLL CUT BACK

1X6 T&G DOUGLAS FIR BOARDS SANDWICHED WITH 2X6 T&G DOUGLAS FIR BOARDS

6X6 POST WITH DOUBLE FENCE-ALL CAP

2X10 PT BOARD SUNK INTO GROUND (NOT ATTACHED TO FENCE OF POSTS)

1X6 RAIL FRONT / 2X6 RAIL BACK

NOTES:

- All dimensions are nominal.
- T&G fill is Douglas Fir.
- Posts, rails, etc., are Pressure Treated lumber.