


# Sound Inhibitor

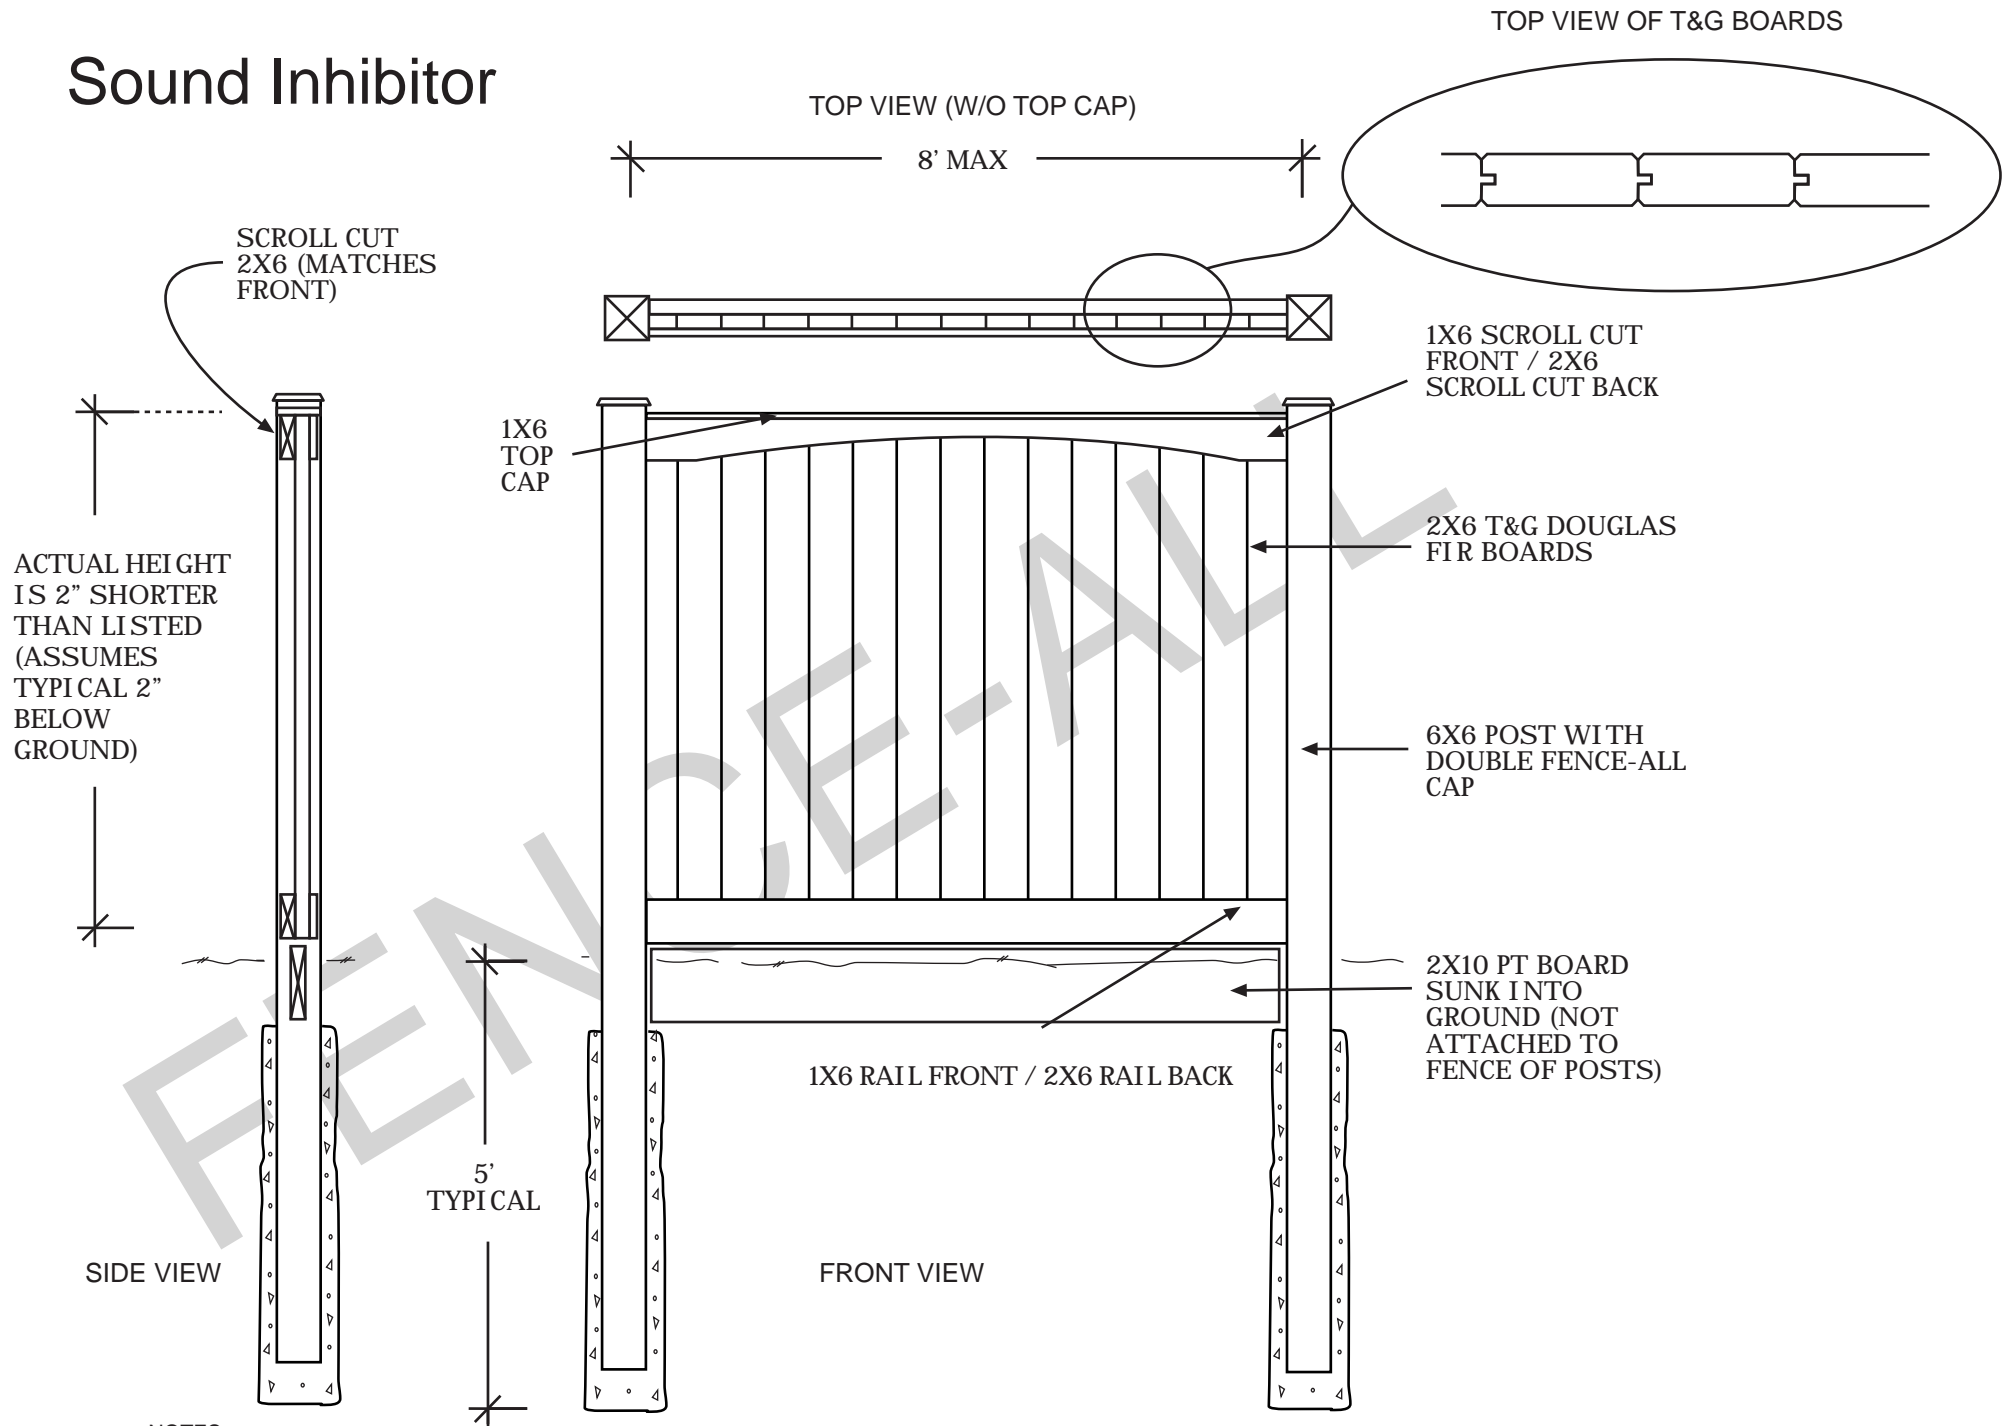

**NOTES:**

- All dimensions are nominal.
- T&G fill is Douglas Fir.
- Posts, rails, etc., are Pressure Treated lumber.