



Hintonburg Vinyl/PVC

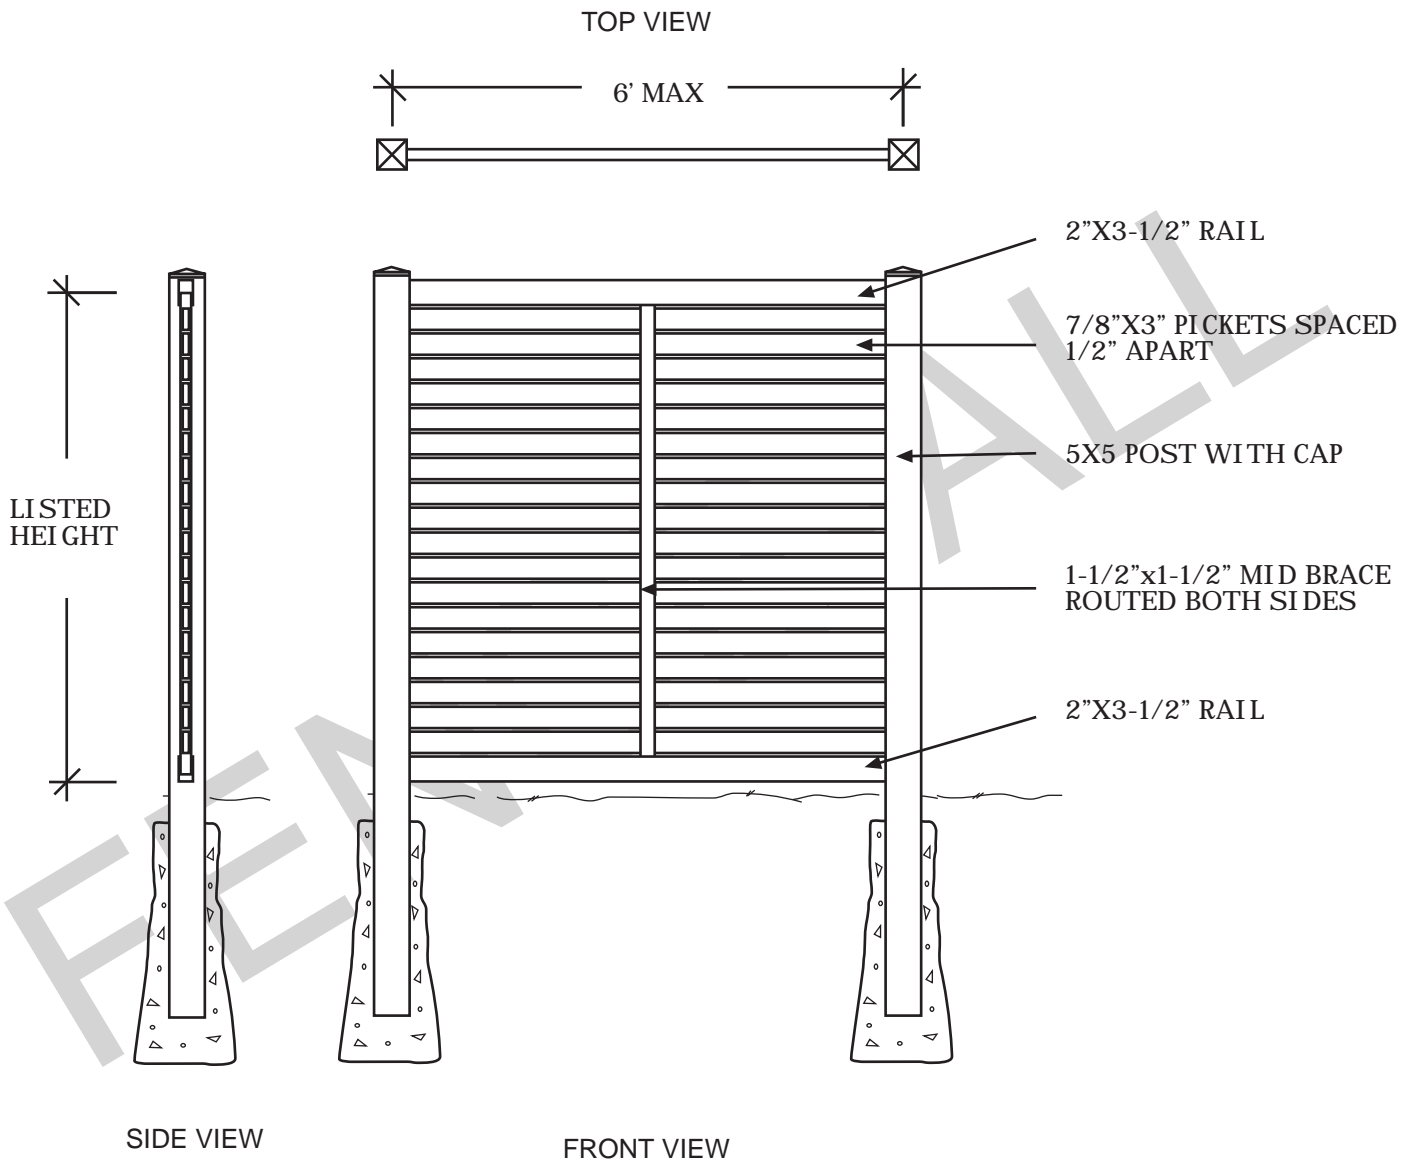

NOTES:

- Clearance below the fence isn't included in height calculations.
- We reserve the right to make changes or improvements to our designs without notice.

Hintonburg Vinyl/PVC Gate

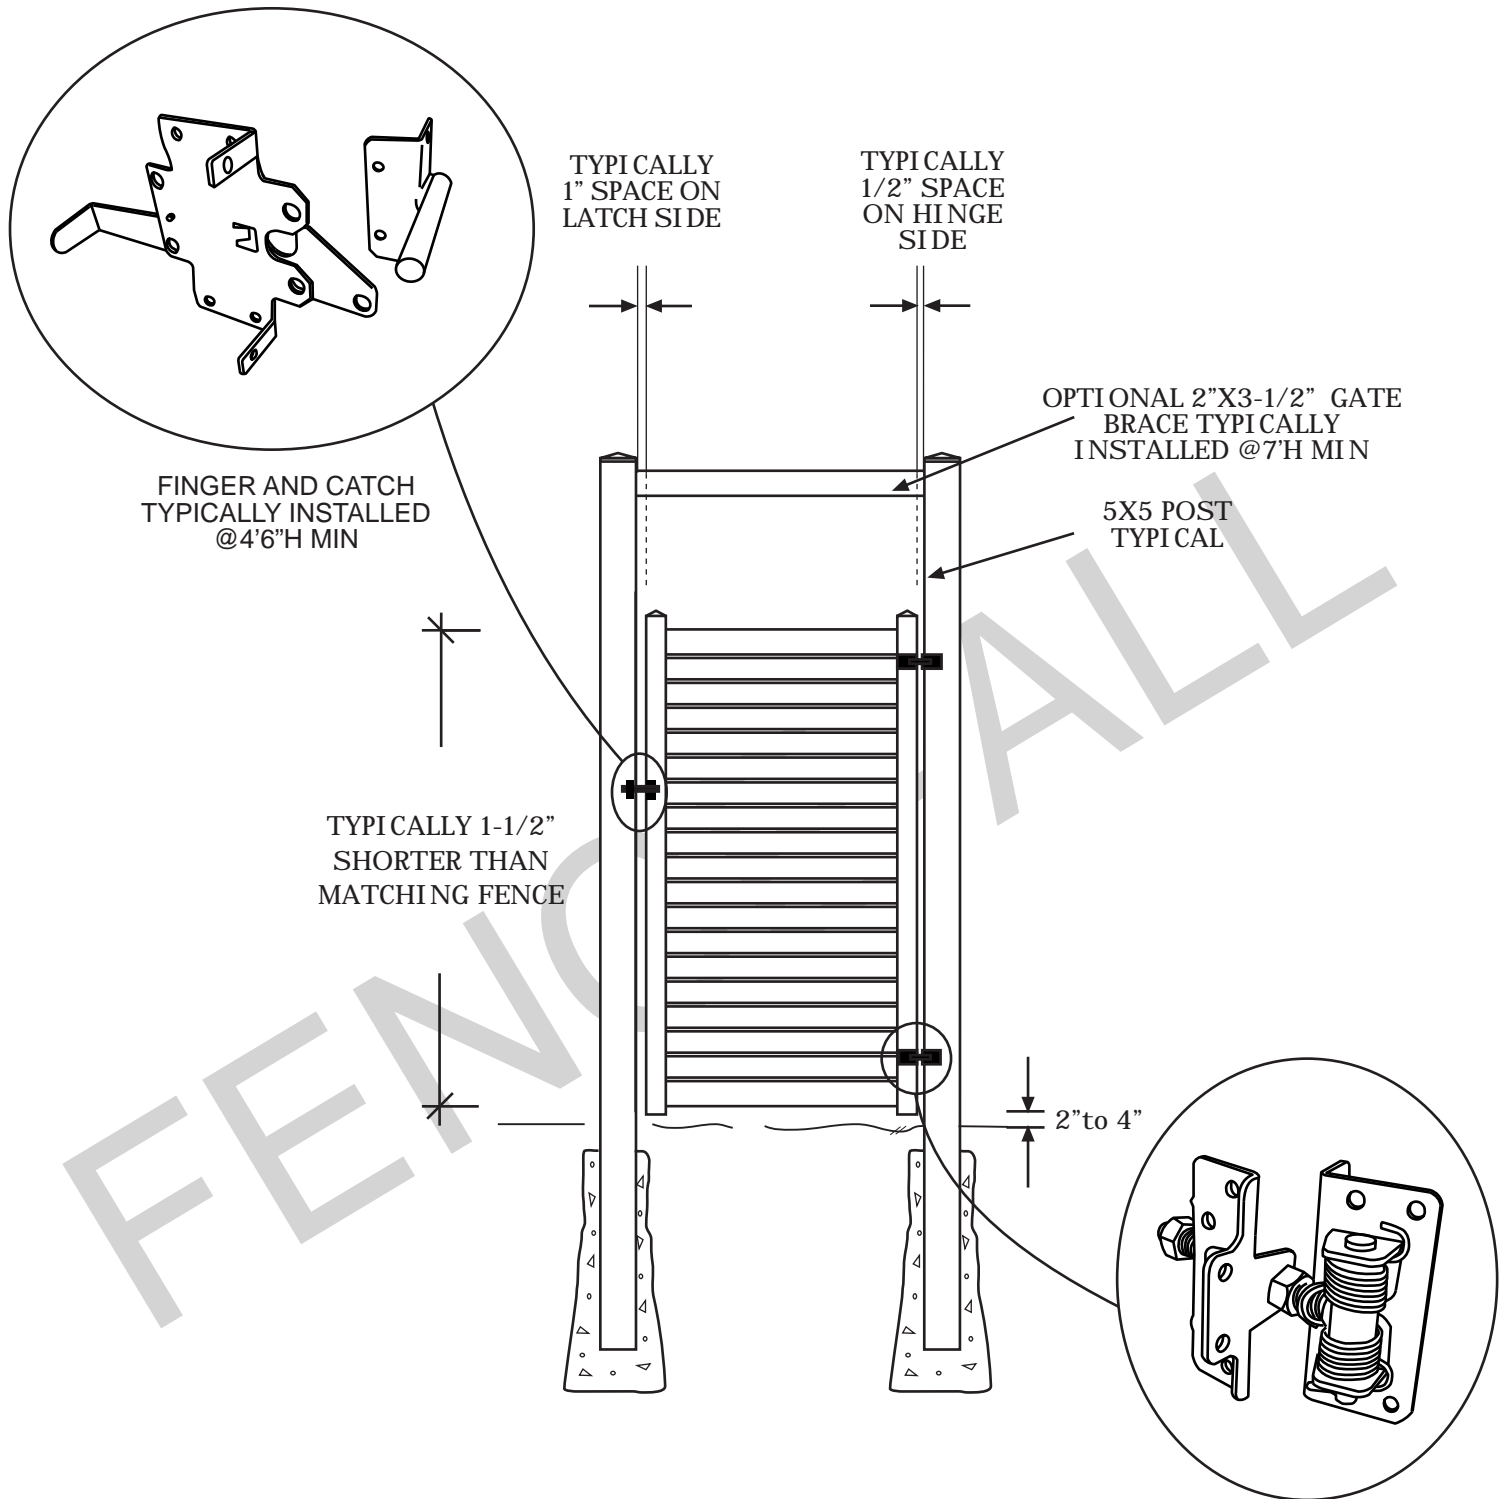

NOTES:

- Clearance below the fence isn't included in height calculations.
- We reserve the right to make changes or improvements to our designs without notice.