


Rackable Brooklyn

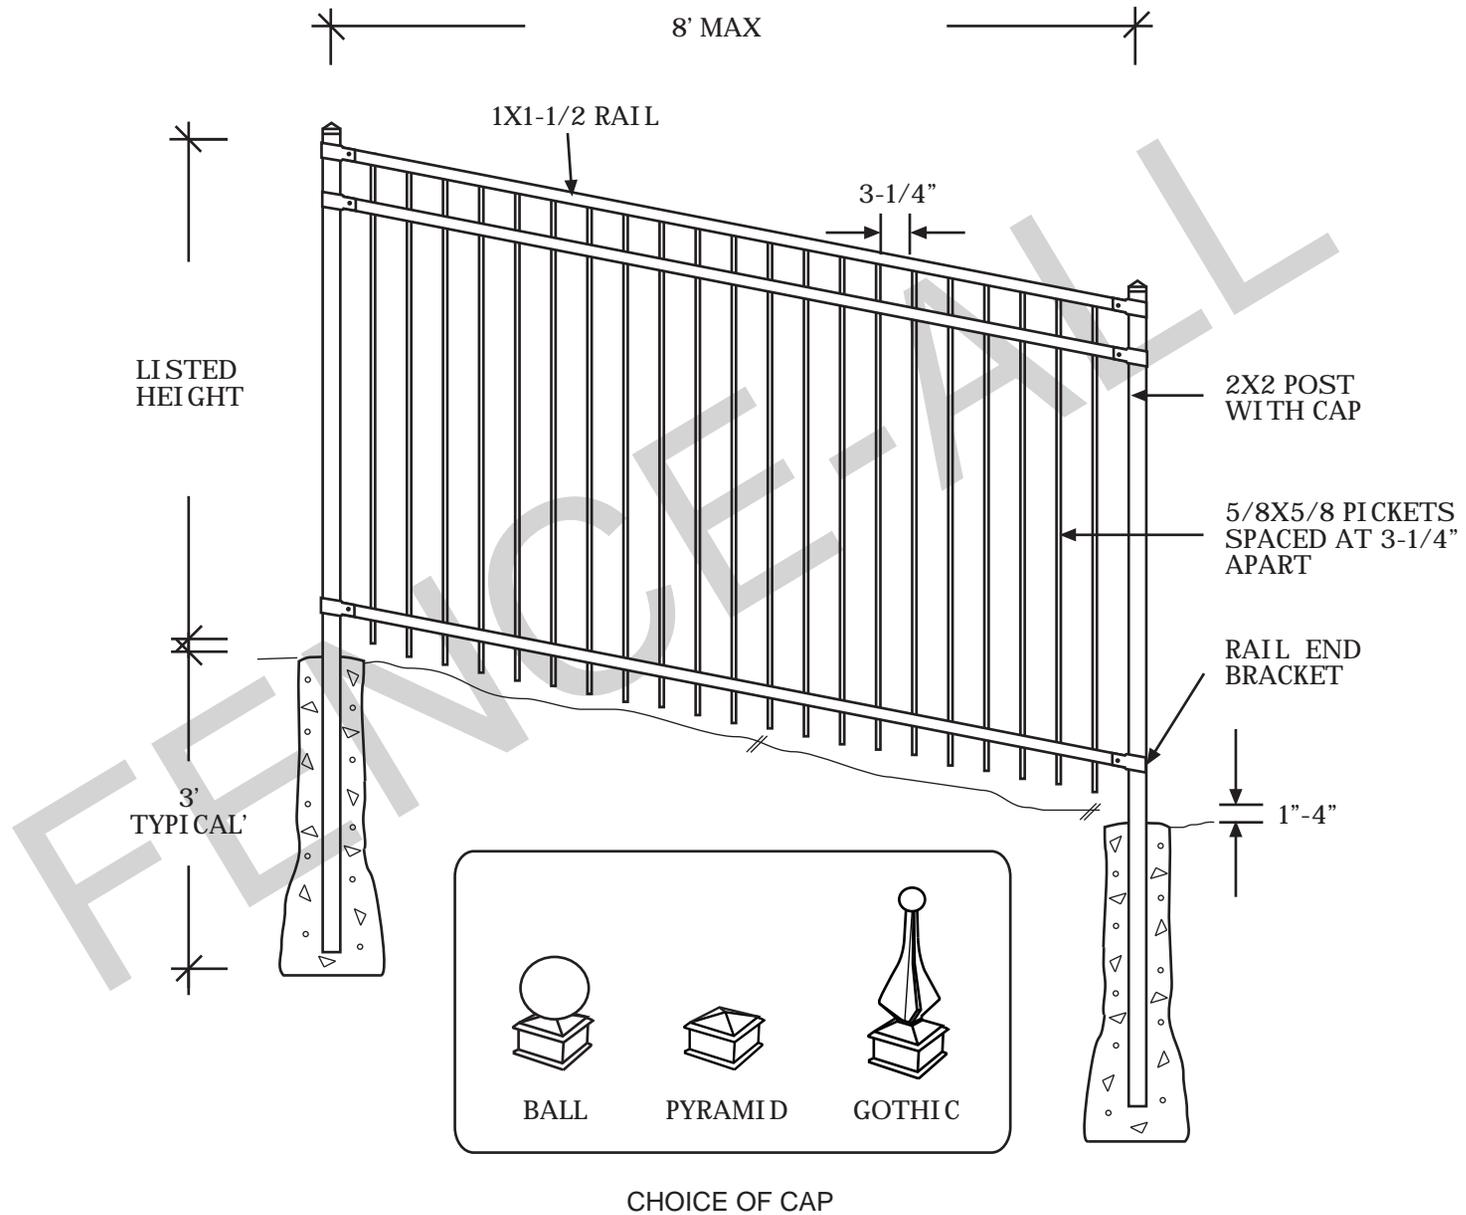

NOTES:

- Clearance below the fence isn't included in height calculations.