


Brooklyn Iron Gate with Panel

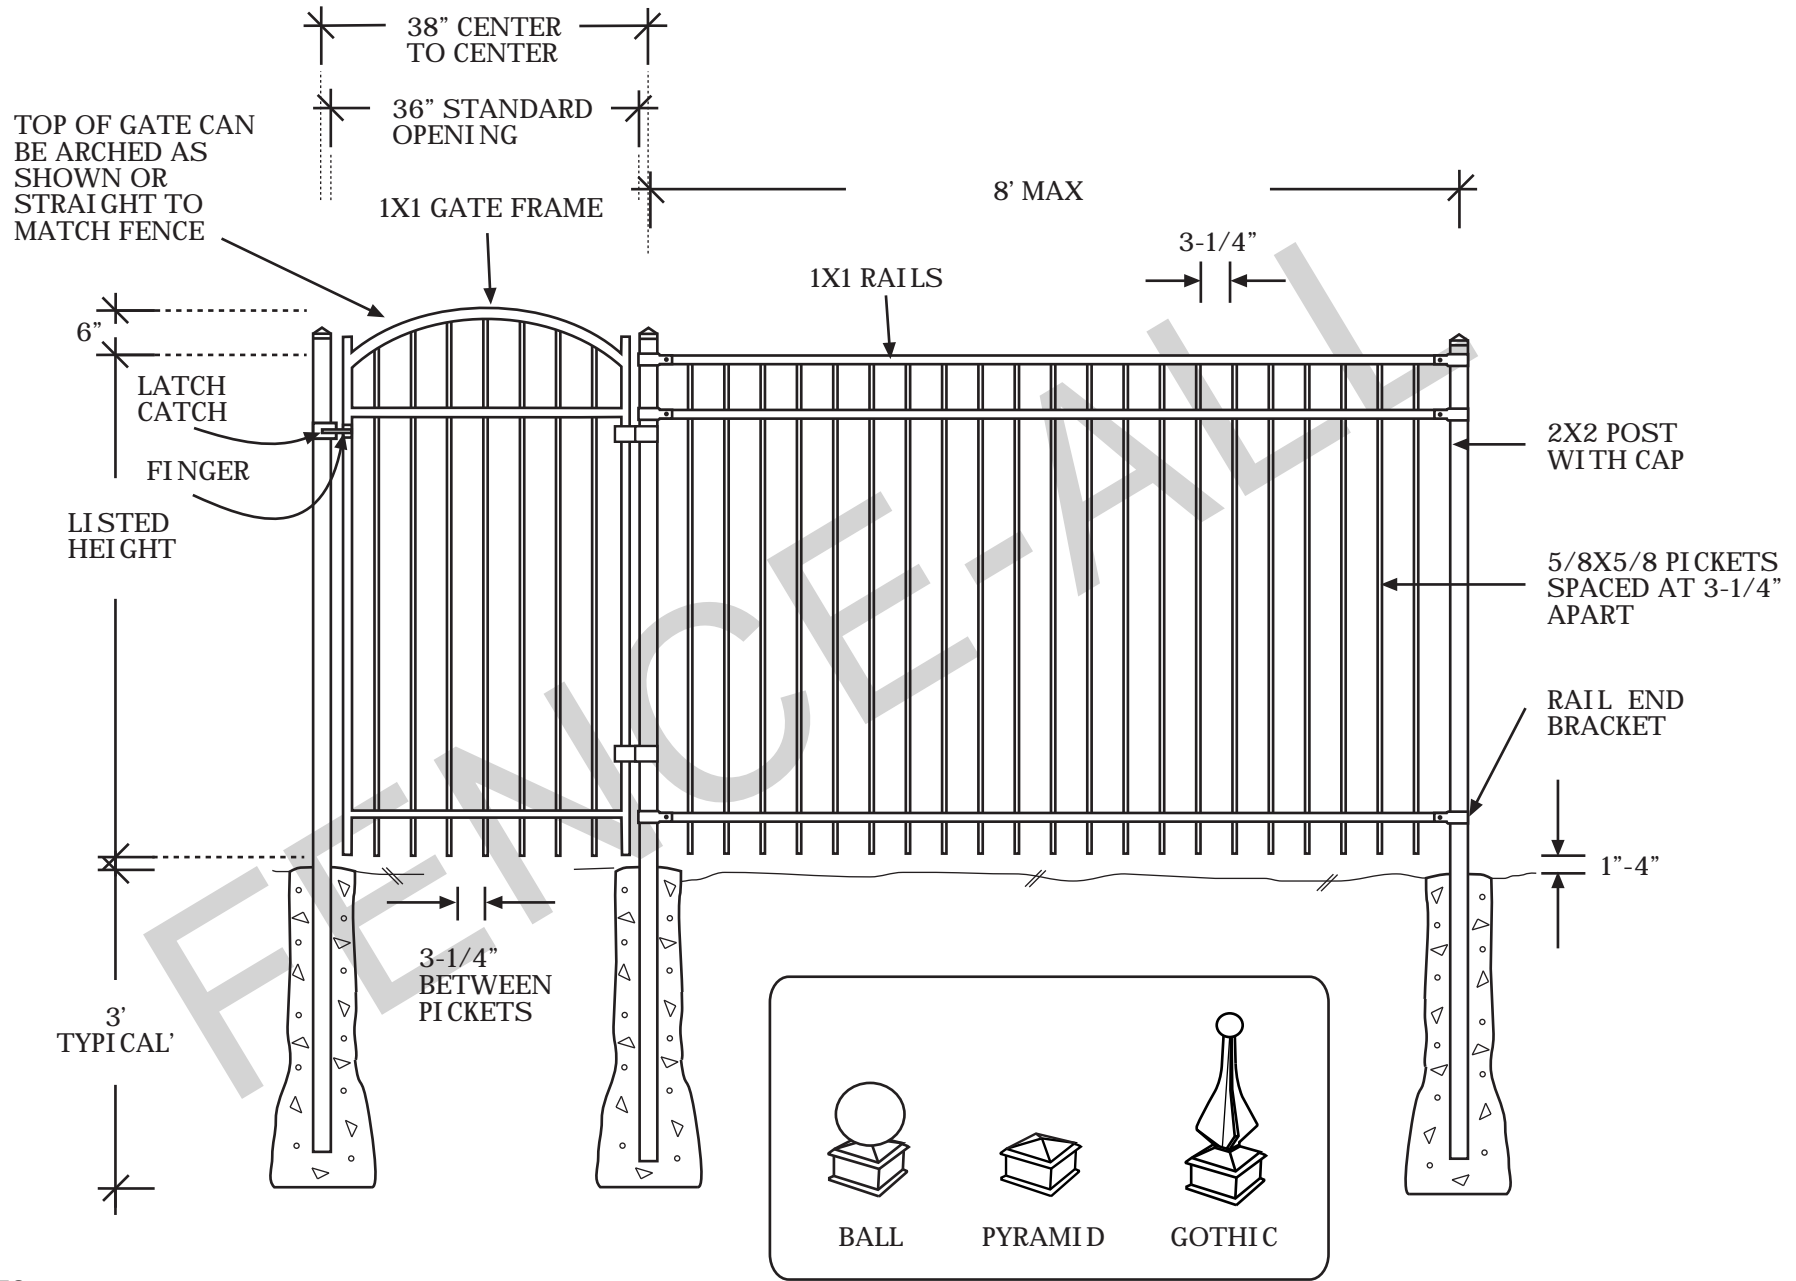

NOTES:

- Clearance below the fence isn't included in height calculations.
- We reserve the right to make changes or improvements to our designs without notice.