



Elite Wood

TOP VIEW (W/O TOP CAP)

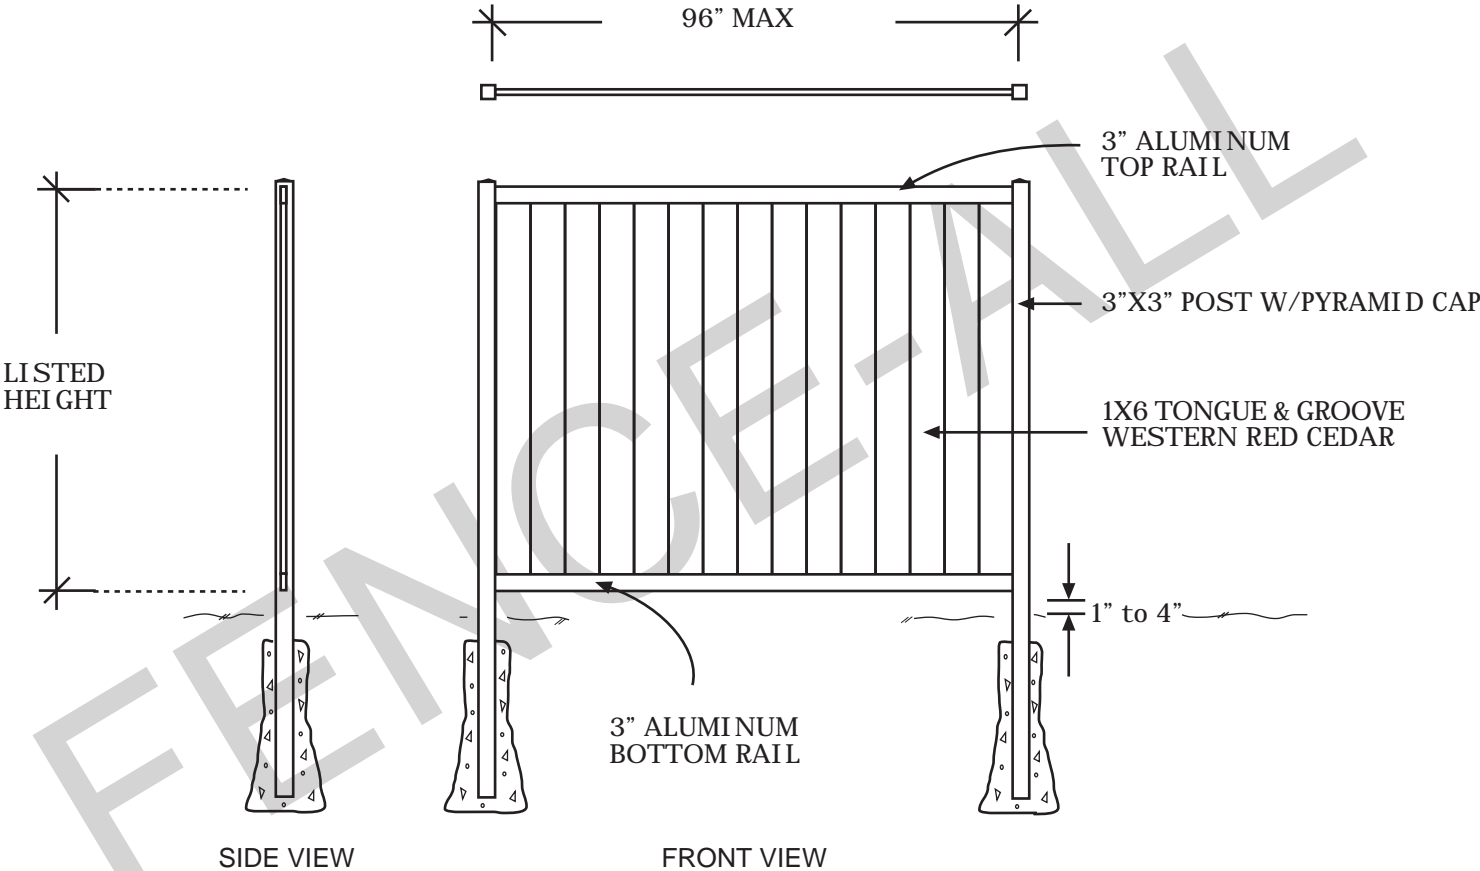

NOTES:
 • Clearance below the fence isn't included in height calculations.

Elite Wood Gate

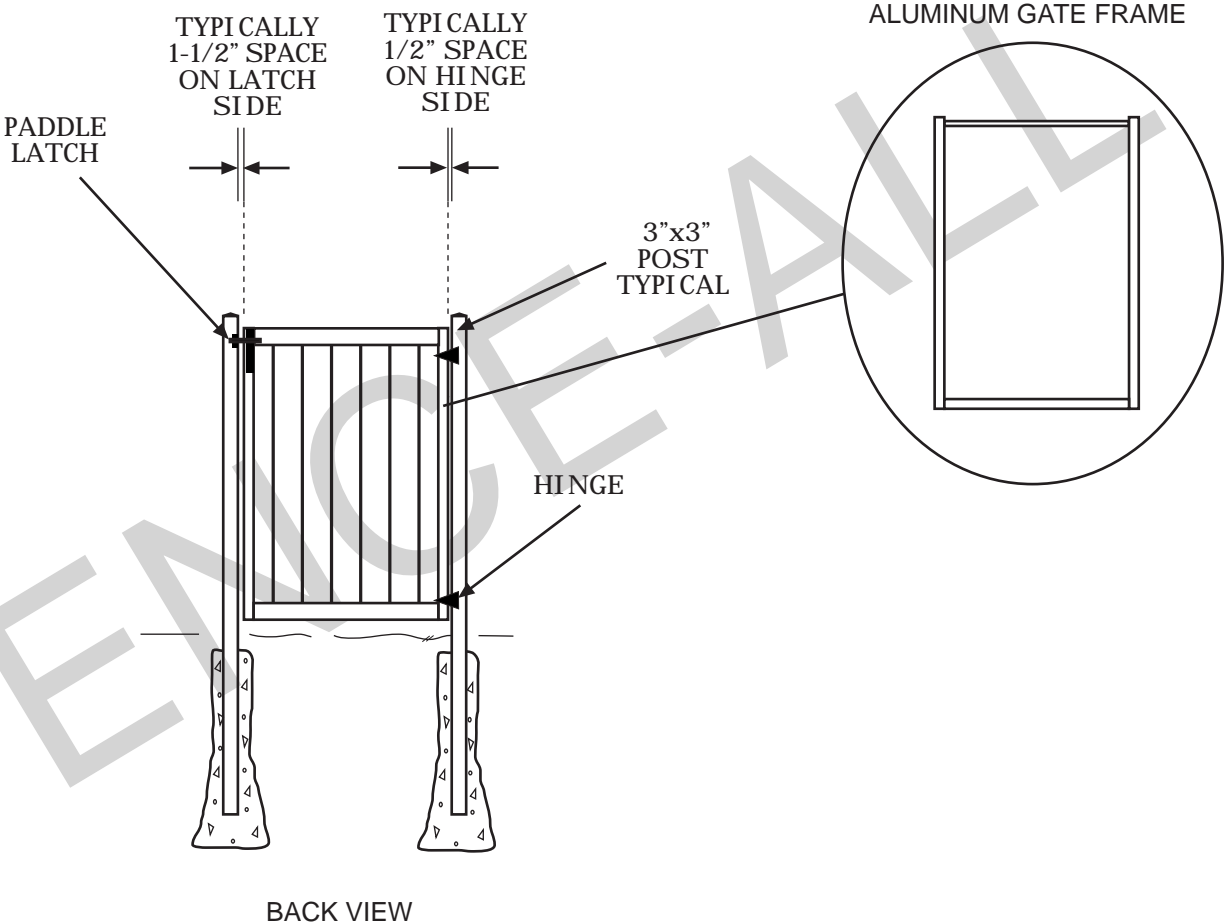

NOTES:

- Clearance below the fence isn't included in height calculations.