



Elite Vinyl

TOP VIEW (W/O TOP CAP)

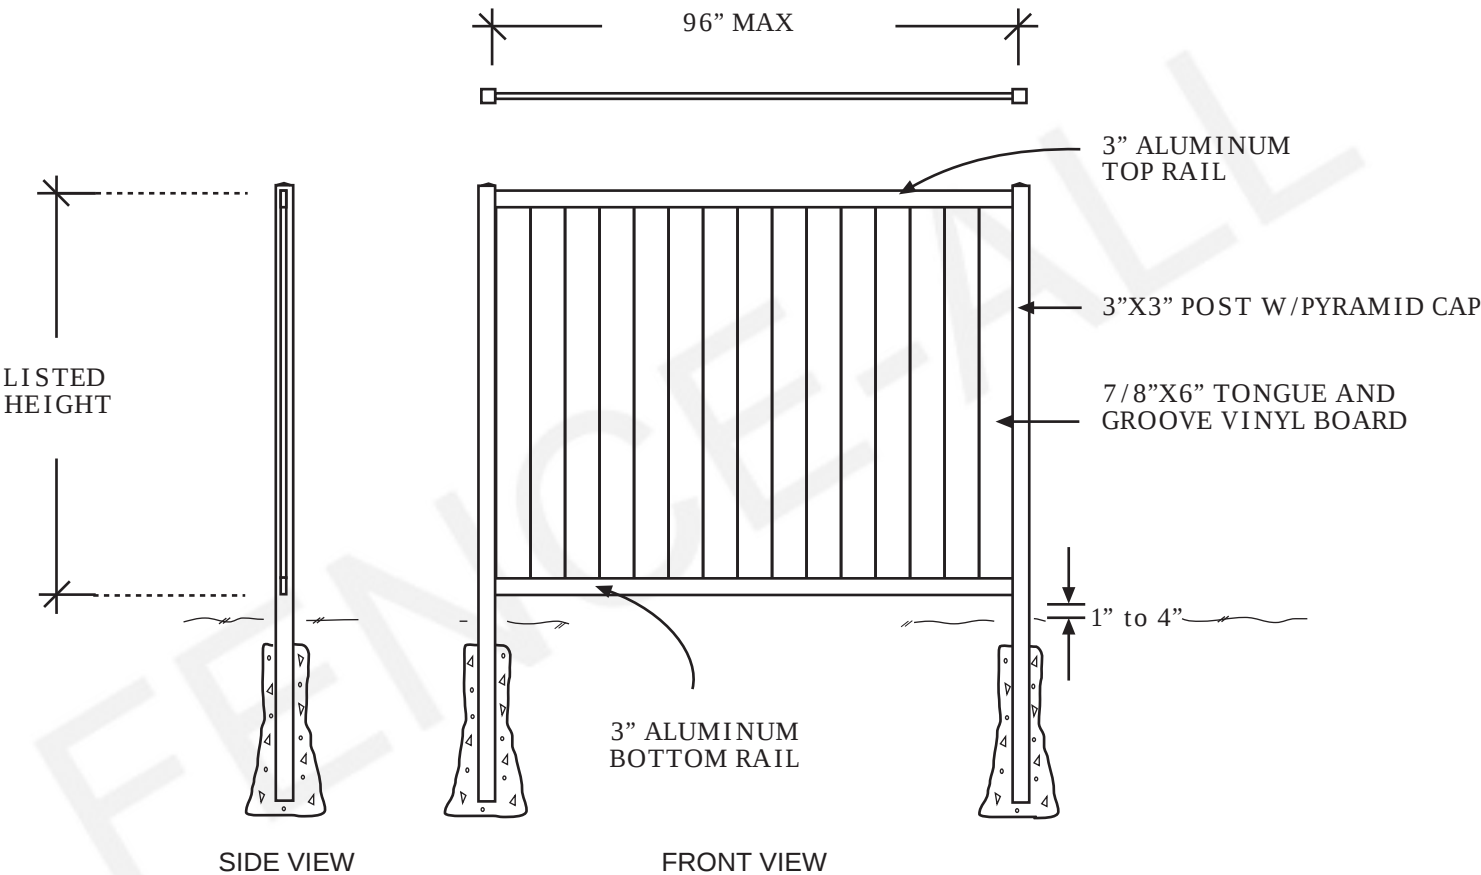

NOTES:
• Clearance below the fence isn't included in height calculations.

Elite Vinyl Gate

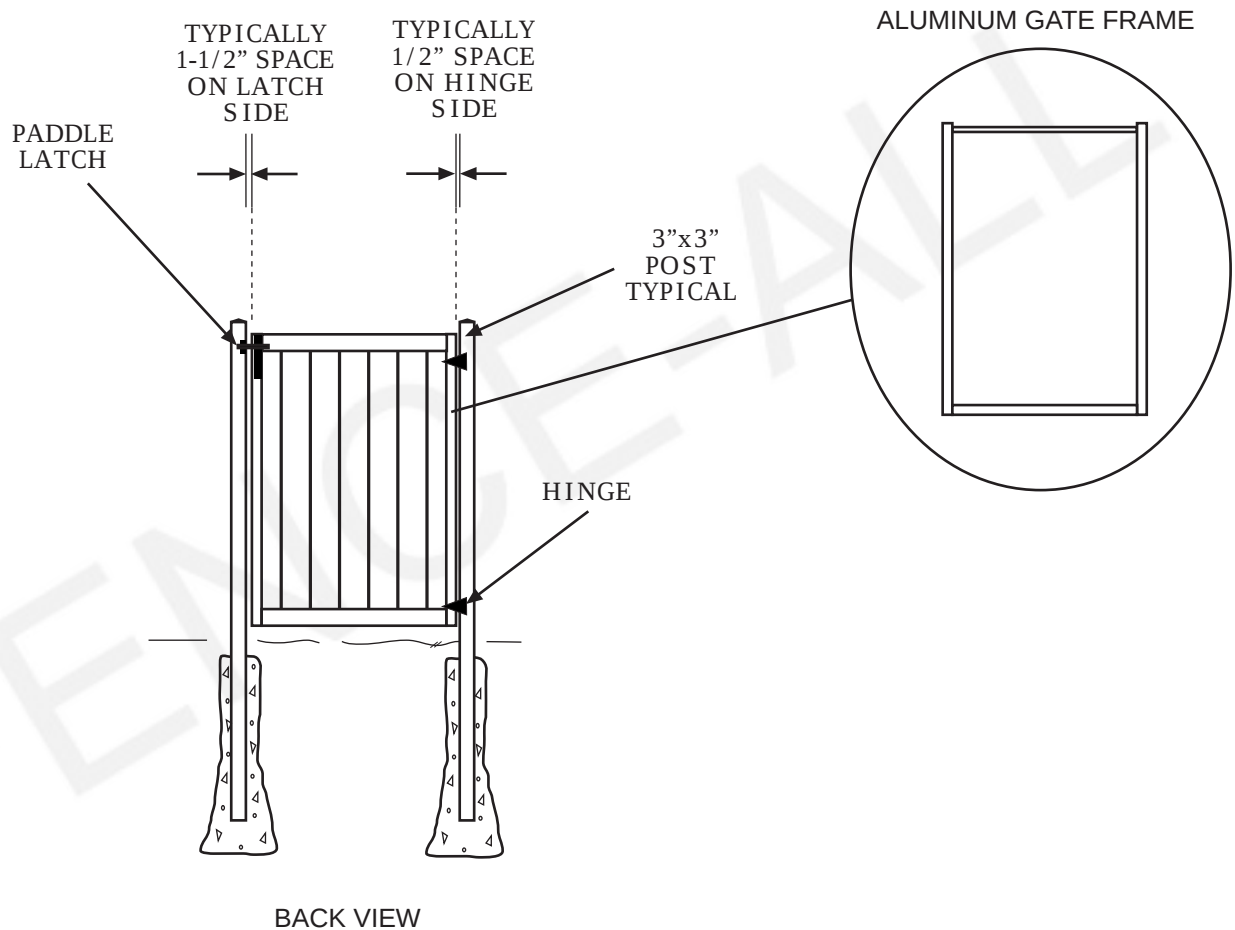

NOTES:

- Clearance below the fence isn't included in height calculations.